

HUSTED AND BERRY'S

ADDITION TO WYANDOTT CITY KANSAS.



HUSTED & BERRY'S ADD.

BOOK 2 PAGE 29A

LASLEY & BOEKA
CIVIL ENGINEERS

317.5

SCALE 30 FT = 1"

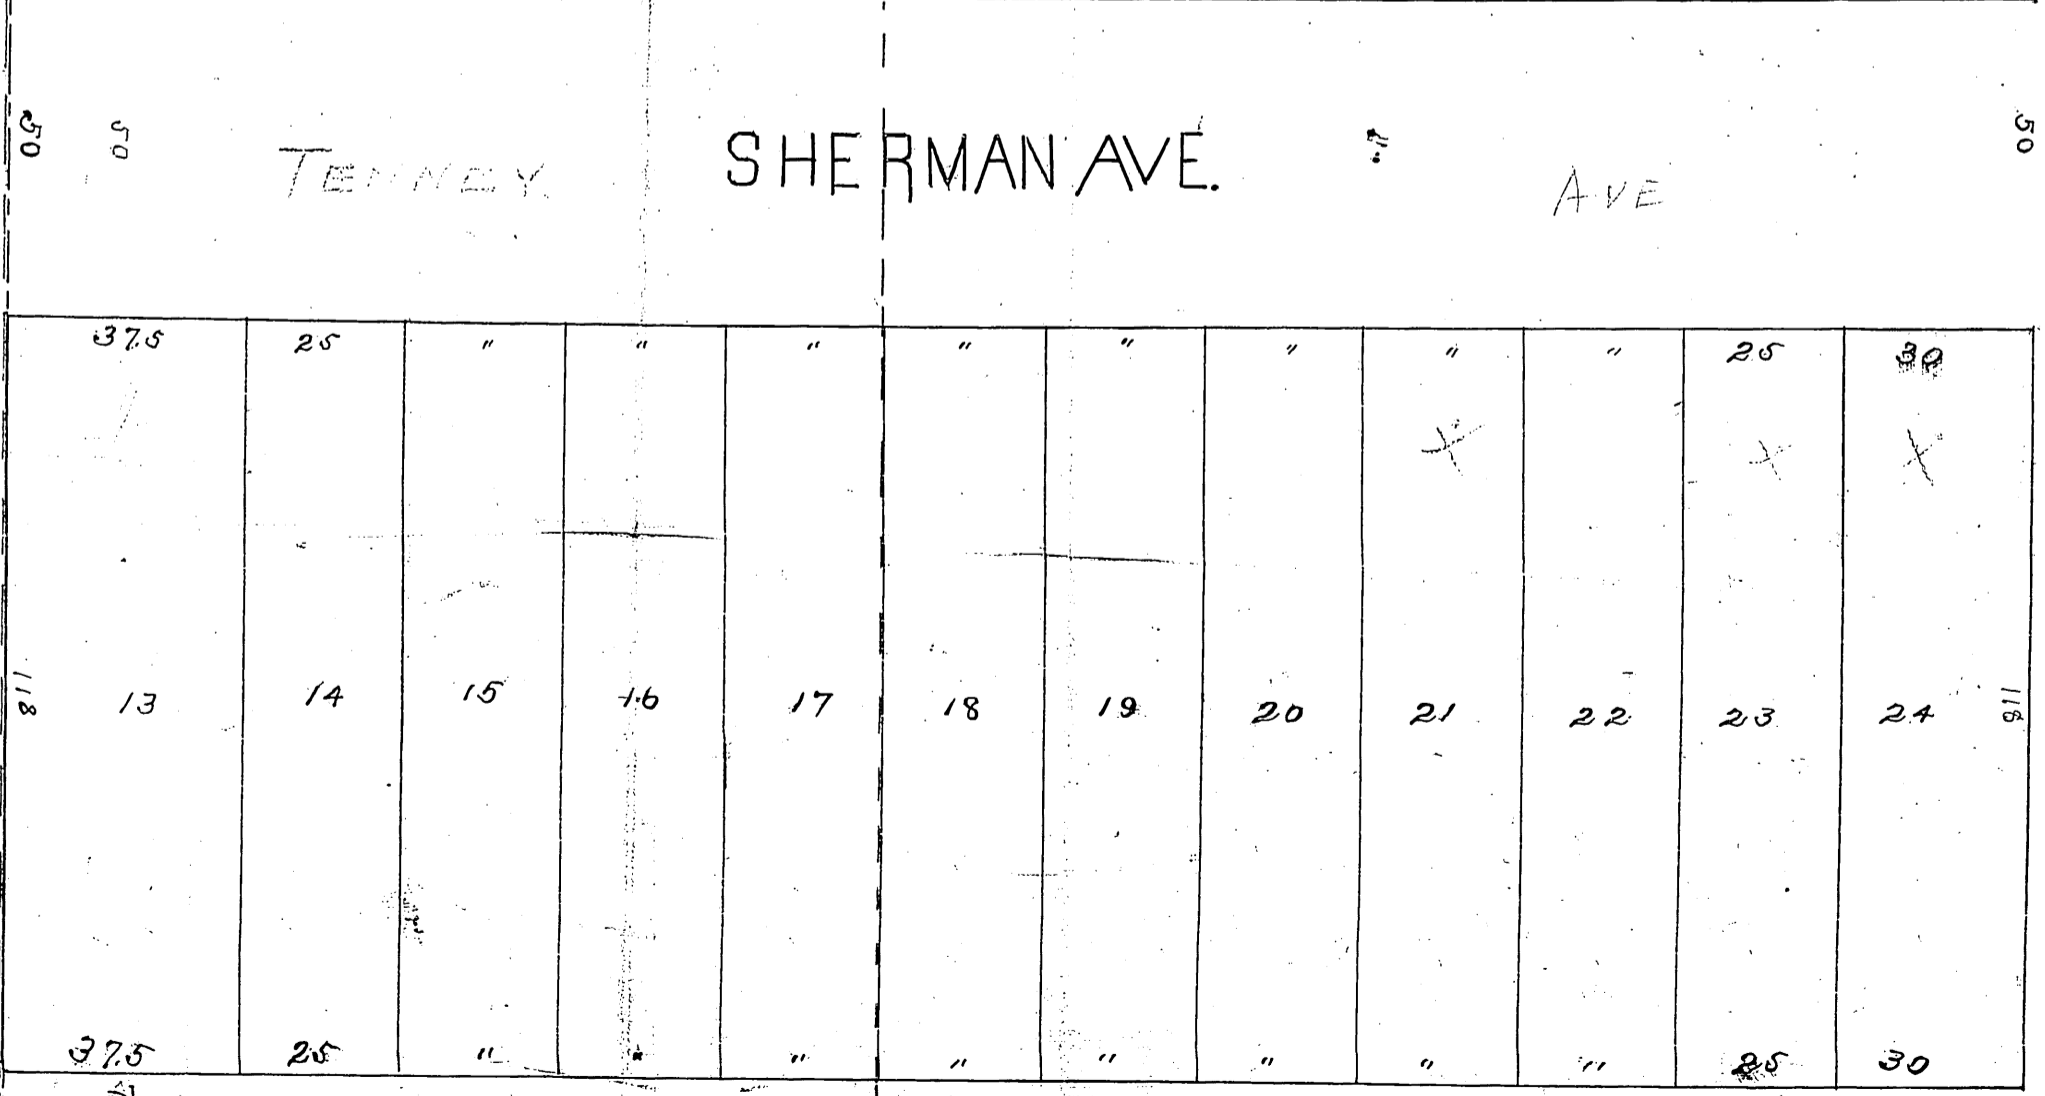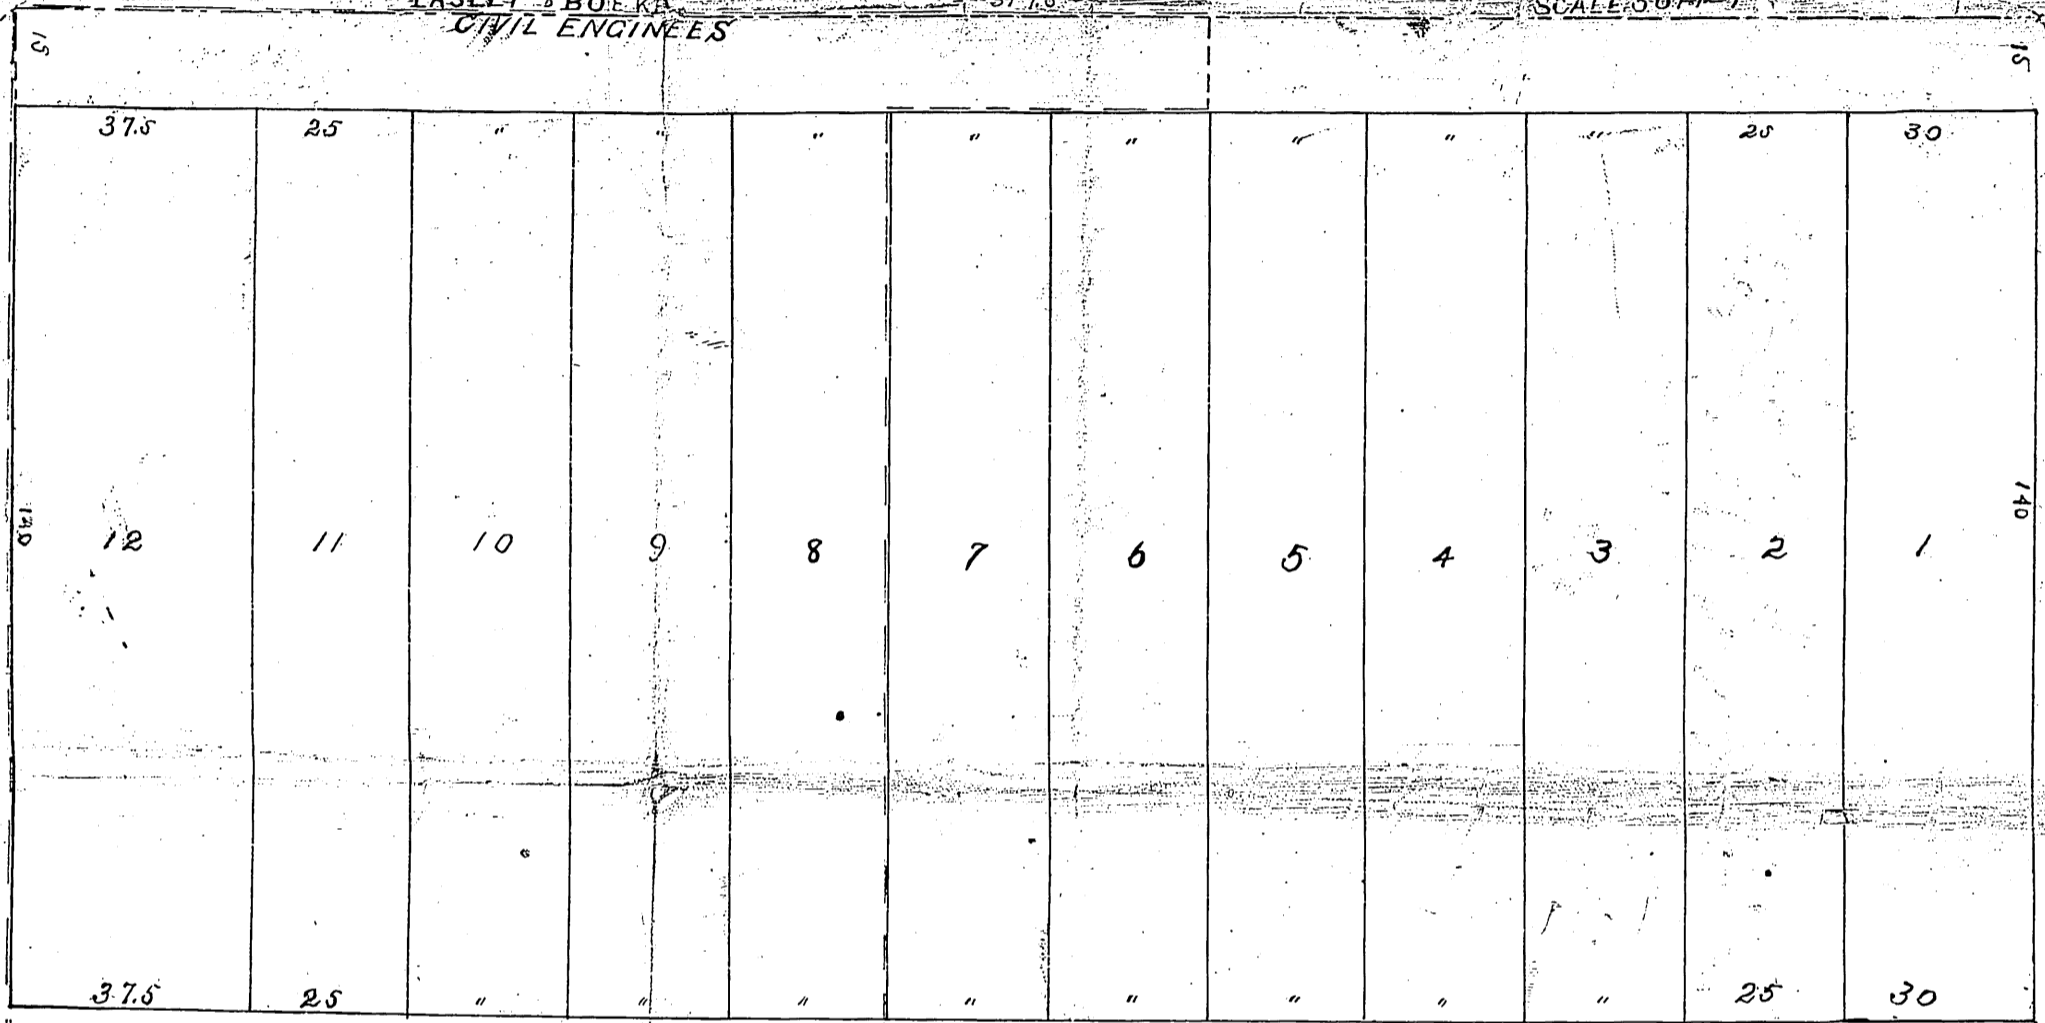

TENNEY SHERMAN AVE. AVE

317.5