

N.E. 1/4 SEC. 36-10-24

SCALE: 1" = 100'




14

25 25  
36 36

25 30  
36 31

36 31  
36 31

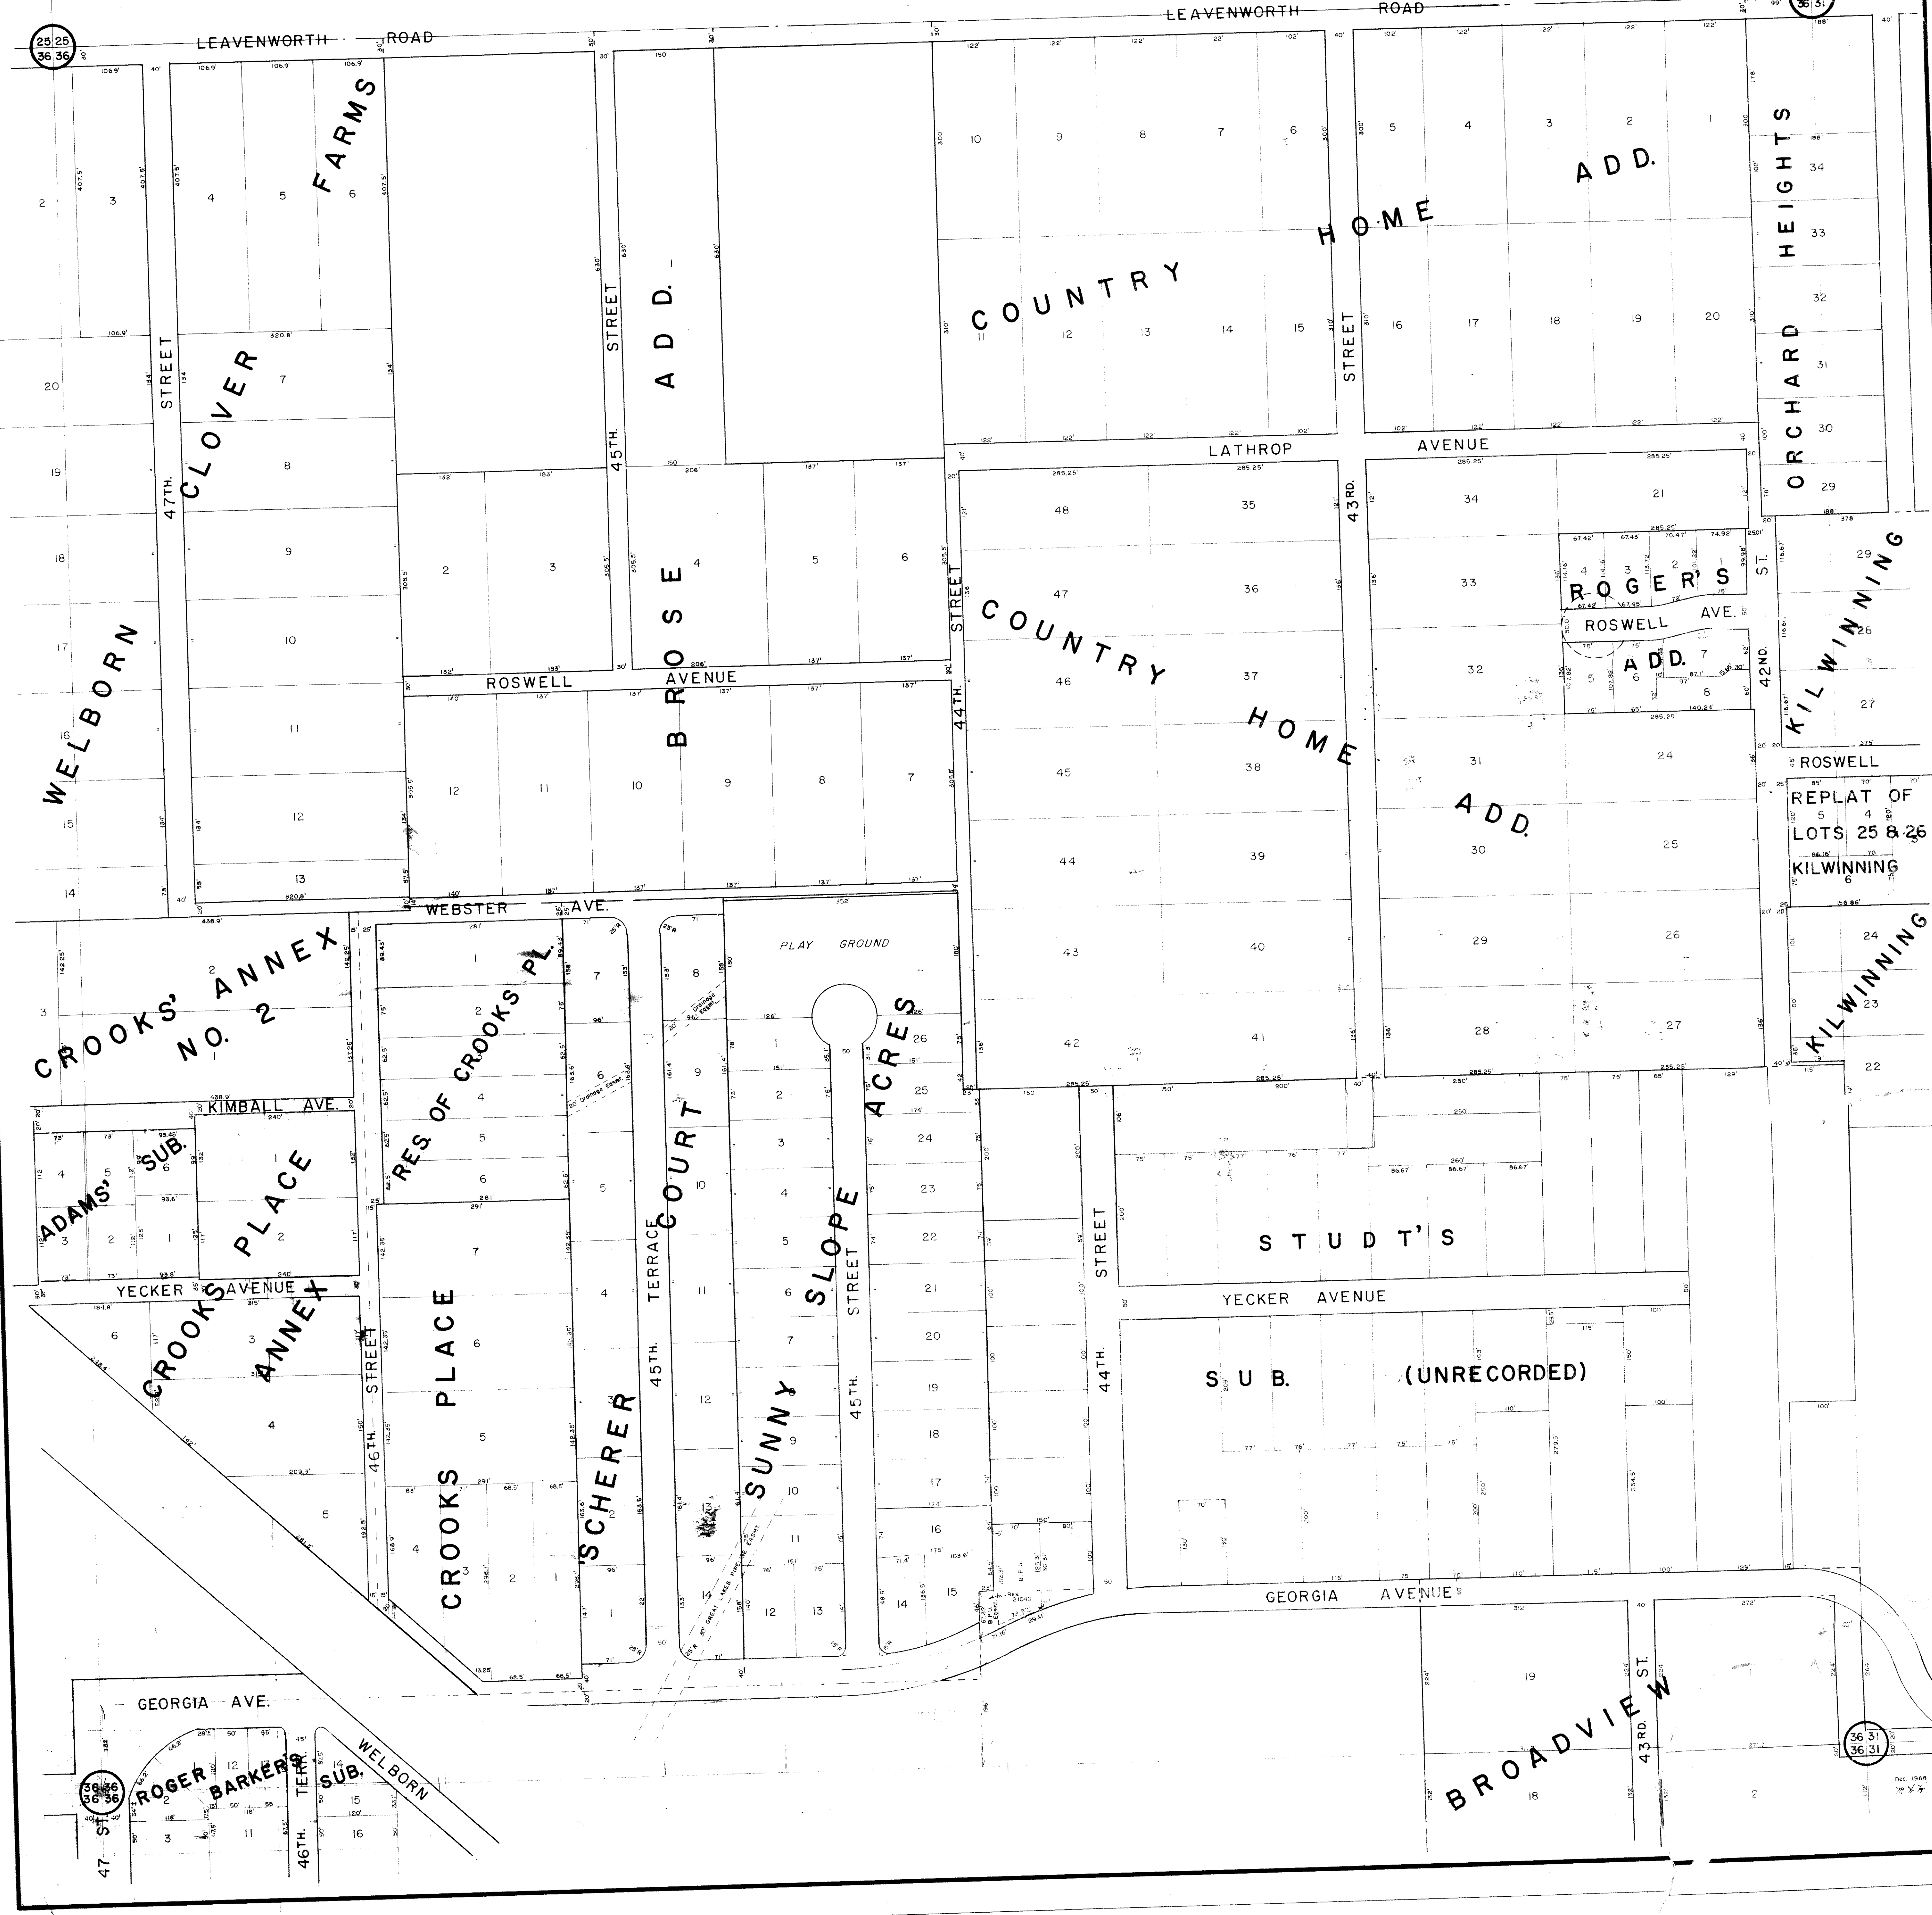

FARMS

CLOVER

ADD.

ROSE

COUNTRY

HOME

ADD.

ORCHARD HEIGHTS

LATHROP AVENUE

COUNTRY

HOME

ROGERS'S  
ADD.

KILWINNING

REPLAT OF  
LOTS 25 & 26  
KILWINNING

KILWINNING

CROOKS' ANNEX  
NO. 2

RES OF CROOKS PL

SUNNY SLOPE  
ACRES

STUDT'S

SUB. (UNRECORDED)

CROOKS ANNEX

CROOKS PLACE

SCHERER

COURT

GEORGIA AVE.

ROGER BARKER

BROADVIEW

47 ST

46TH

43RD ST

LEAVENWORTH ROAD

LEAVENWORTH ROAD

47TH STREET

45TH STREET

44TH STREET

STREET

WEBSTER AVE.

KIMBALL AVE.

YECKER AVENUE

YECKER AVENUE

GEORGIA AVENUE