


S.W. 1/4 SEC. 19 - 11 - 25

SCALE: 1" = 100'
100 0 100 200

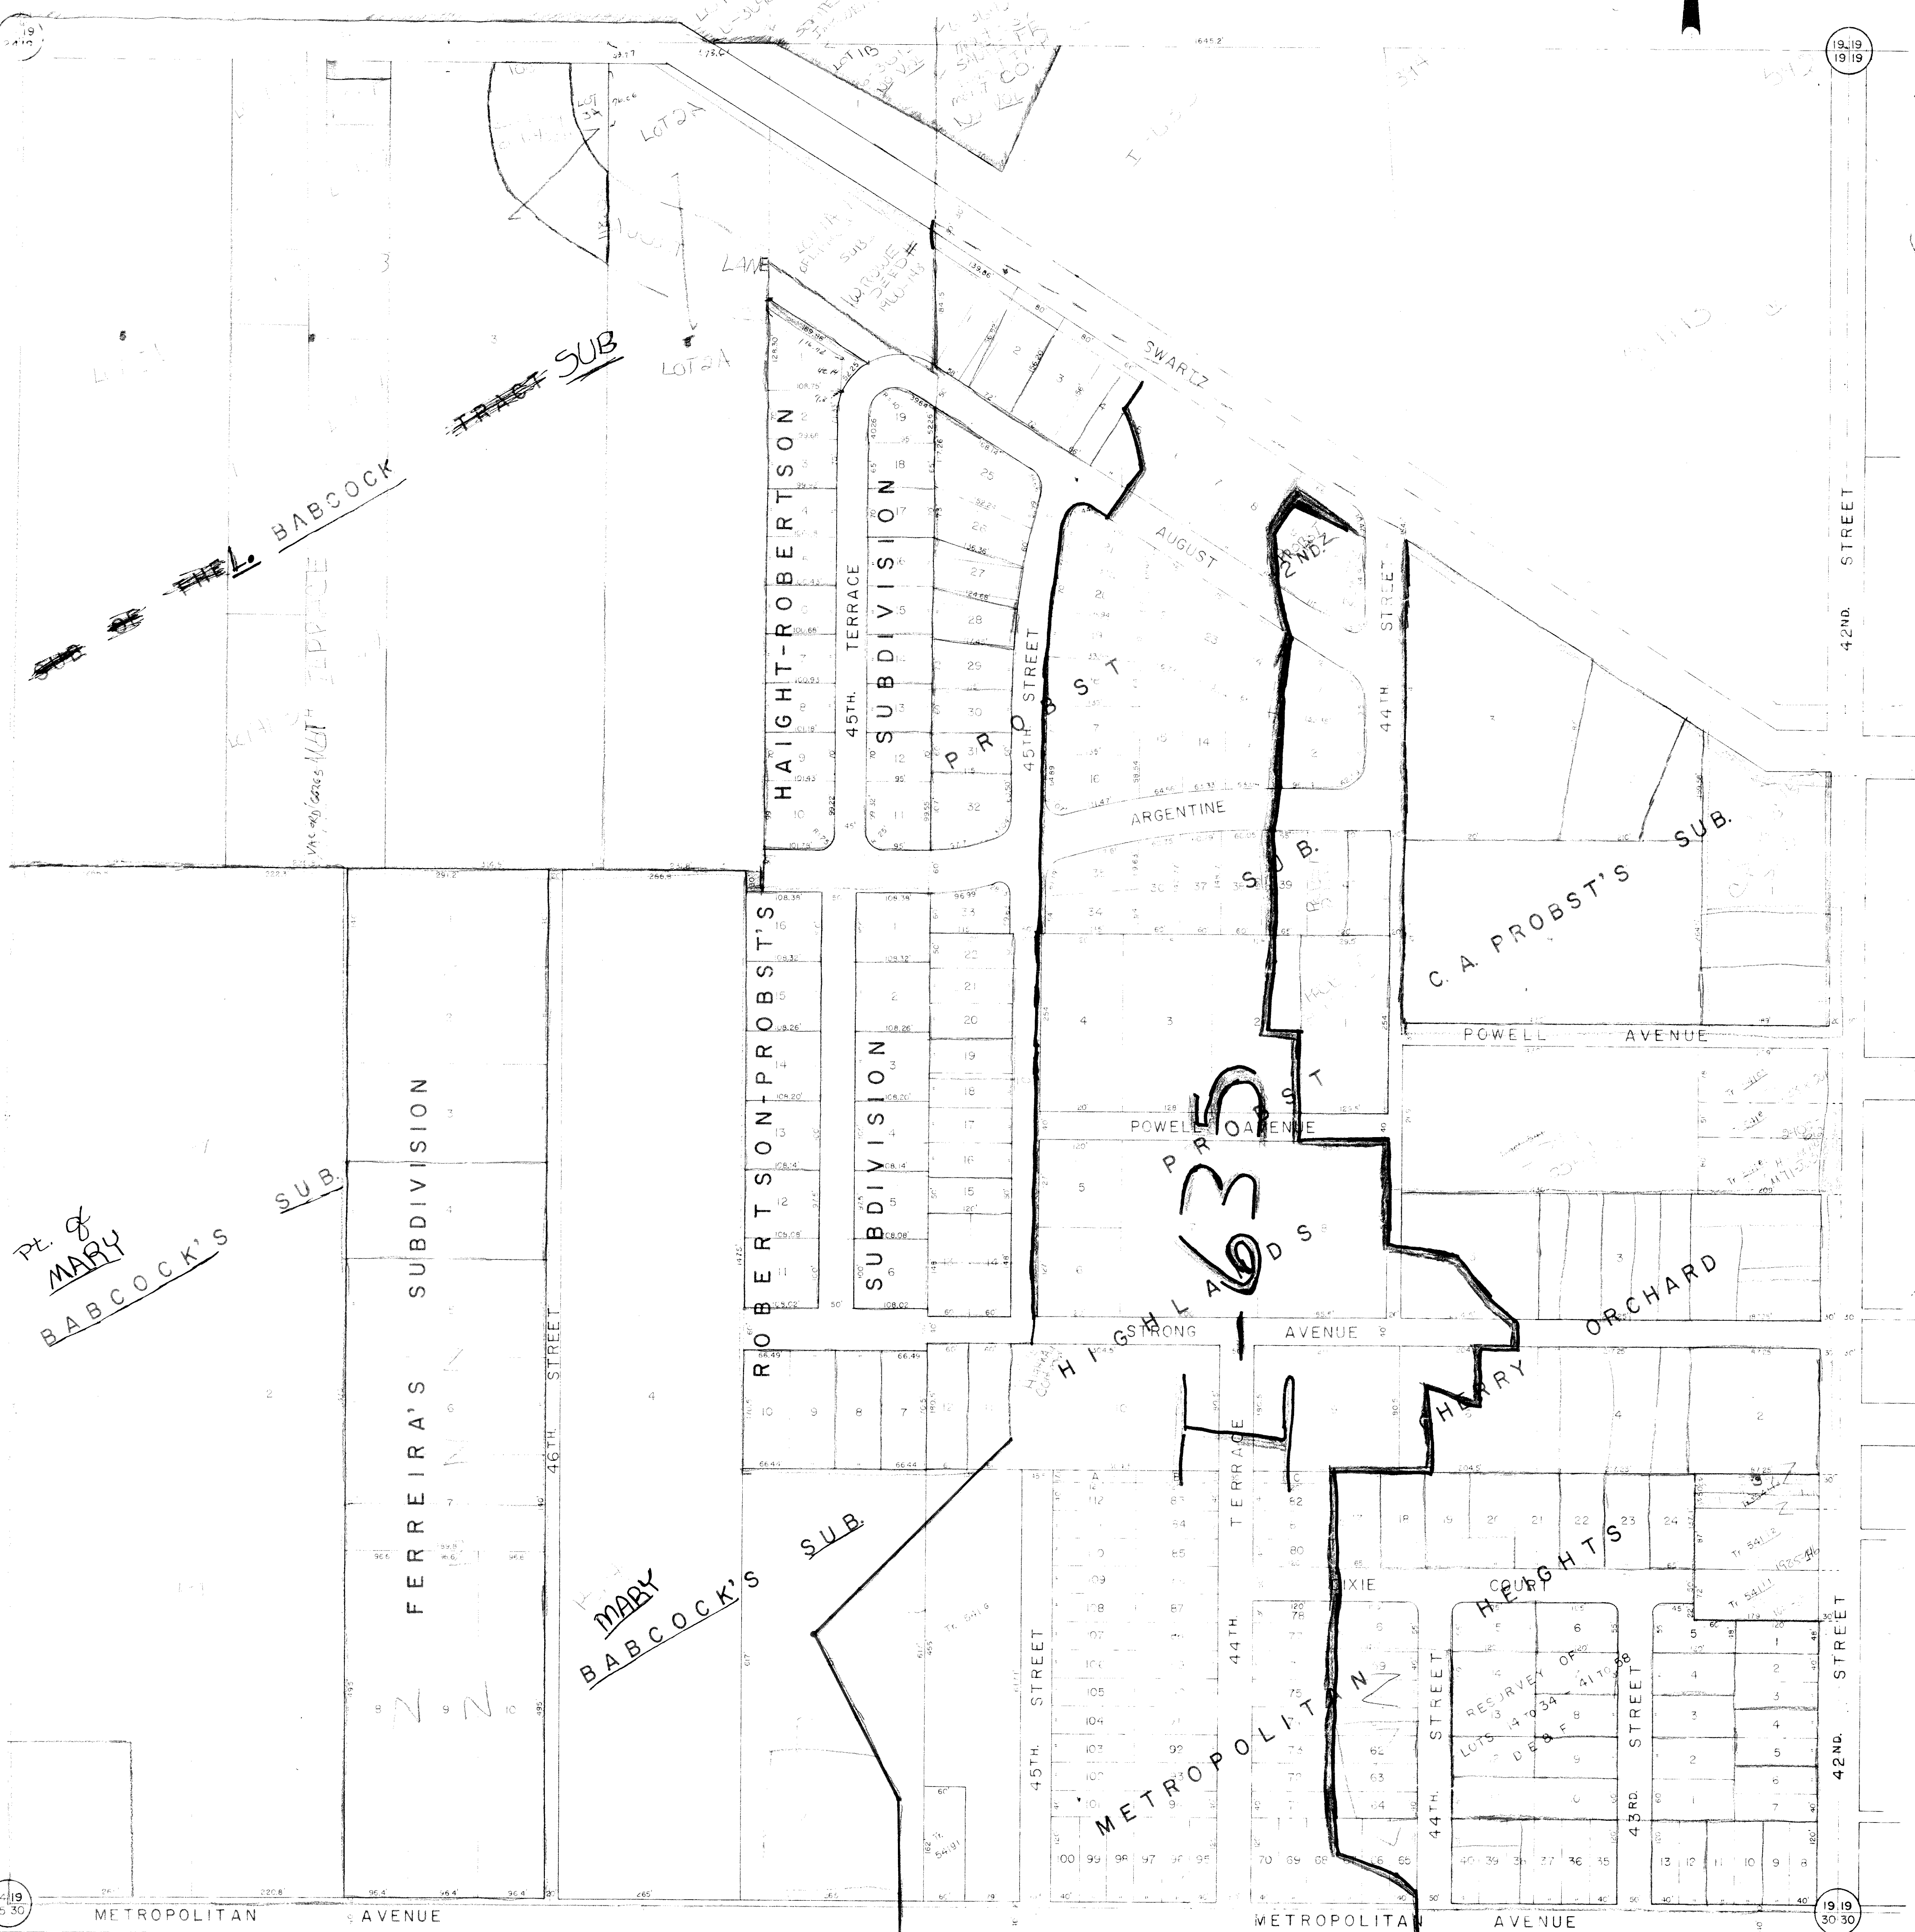

150



PT OF
LAWSON'S
SUB.

~~FRANK~~ SUB

BABCOCK

WATSON
MURPHY

PT. of
MARY
BABCOCK'S

SUB

FERREIRA'S
SUBDIVISION

MARY
BABCOCK'S

SUB

HAIGHT-ROBERTSON

45TH TERRACE
SUBDIVISION

ROBERTSON-PROBST'S
SUBDIVISION

METROPOLITAN

HEIGHTS

C. A. PROBST'S SUB.

PROBST

HIGH STREET

TERRACE

HARRY

POWELL AVENUE

STRONG AVENUE

ORCHARD

ARGENTINE

AUGUST

SWARTZ

42ND STREET

46TH STREET

45TH STREET

44TH STREET

44TH STREET

43RD STREET

42ND STREET

METROPOLITAN AVENUE

METROPOLITAN AVENUE

1919
25 30

1919
30 30