


Banner Springs

Sealy & Beckel
CIVIL ENGINEERS

SCALE 100 FT = 1 INCH
(Reduced 1/2)

MAP OF N

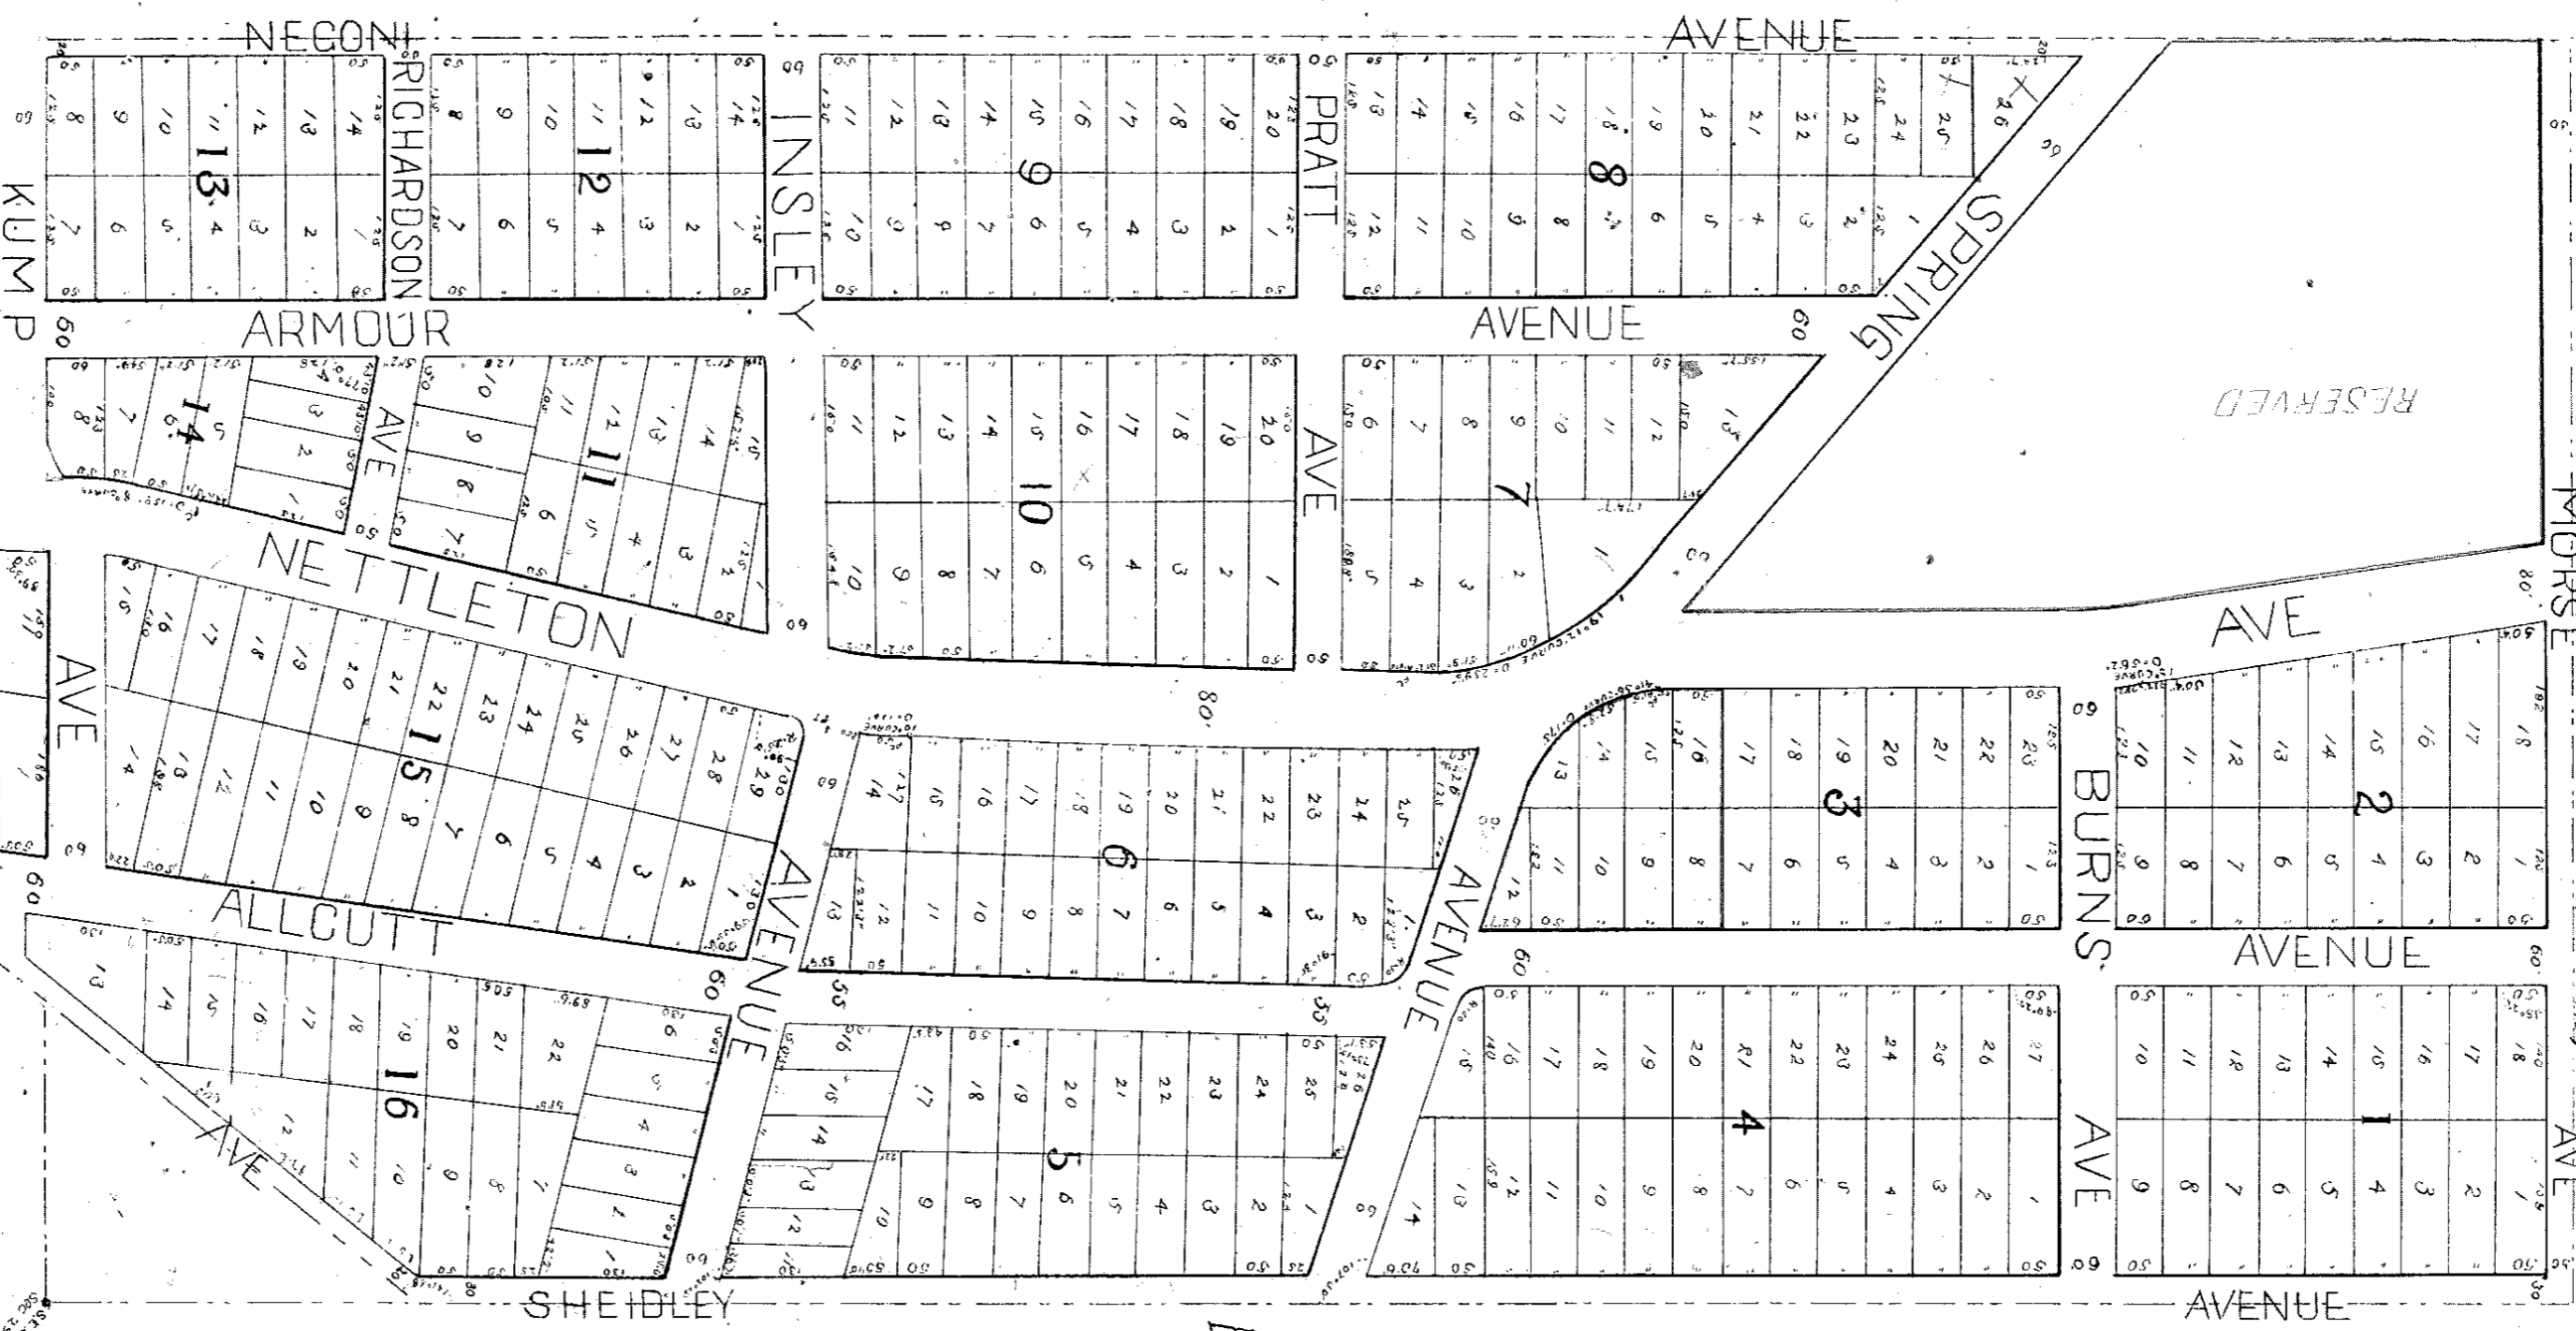


State of Kansas
County of Wyandott
19 1885 at 1 o'clock PM U. H. Bridges,
Recorder of Deeds.

Banner Springs: Come the land included within the lines of this plat
lands are situated in Wyandott County Kansas and are described as follows:
East (one half 1/2) of the South West 1/4 of Section twenty nine (29) Township 11 S Range
Twenty three East less one and thirty eight one hundredths (1 38/100) acres in the South
East corner the same being in the town of Banner. Also commencing three hundred
and fourteen (314) feet West of South East corner of the South West quarter 1/4 of
Section Twenty nine (29) Town Eleven (11) Range Twenty Three (23) & Thence West
two hundred and fifty three (253) feet, Thence twenty one degrees and fifteen
minutes (21° 15') East Eight hundred and thirty one feet thence North thirty
eight degrees (38°) East to the place of beginning and containing 8 7/10 acres
more or less

Know all men by these presents that the
Banner Springs Company do hereby dedicate
and convey to the public for their use the
streets and avenues named and designated
within the foregoing description according
to the accompanying plat and it is hereby
expressly understood that no right or privilege
whatsoever is hereby granted or dedicated
excepting the simple easement of travel over
said streets and avenues.

State of Kansas, Be it remembered that on this 19th day of
County of Wyandott ss November A.D. 1885 before me as Notary Public
in and for said County and State appeared the Banner Springs Company
by R. Emmons its President and James D. Austin its Secretary
who are personally known to me to be the same persons whose
names are subscribed to the foregoing instrument as President and
Secretary and they and there acknowledged the execution and
sealing of said instrument to be their voluntary act and deed and
the voluntary act and deed of said company in witness whereof
I have hereunto set my hand and Notarial Seal the day and year
last above written.
My Commission Expires July 22nd 1889

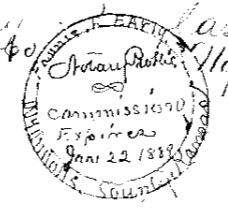

Map of
Banner Springs