

PLAT OF BOYLAN'S SUBDIVISION

Received for record on the 7th day of January A.D. 1905 at 8:40 o'clock A.M. McCook's Register of Deeds
Now all men by these presents, That the undersigned the owner of lots 29 30 31 and 32
in block 178 in the City of Wyandotte now part of Kansas City Kansas, does hereby, make a
subdivision of said lots in manner as follows: said property is made to face 7th Street in
said City as shown on the accompanying Plat thereof.

Lot "A" is 36 feet wide and 100 feet deep.

Lot "B" is 25 feet wide and 100 feet deep.

Lot "C" is 25 feet wide and 100 feet deep.


Lot "D" is 37 feet wide and 100 feet deep.

Hereafter this land shall be known as Boylan's Subdivision of Lots 29-30-31-32
in Block 178 in Kansas City Kansas.

In witness whereof I have hereunto set my hand and seal This 17th day of December 1904

W. S. Boylan

Elizabeth Street 40 feet wide

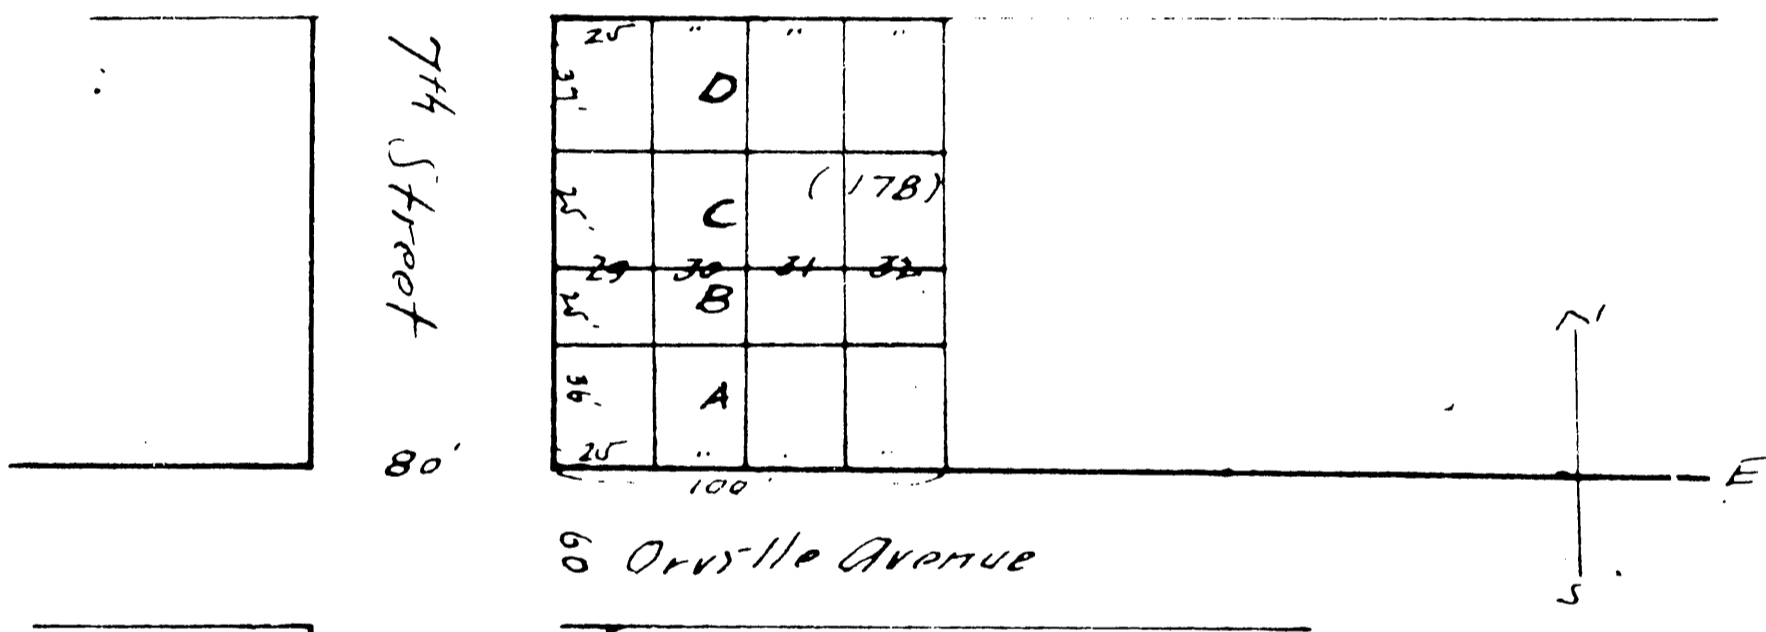

State of Kansas

County of Wyandotte } ss

On this 18th day of Dec 1904 before me the undersigned a Notary Public in and for the County and State aforesaid came W. S. Boylan who is personally known to me to be the same person who executed the foregoing instrument, and duly acknowledged the execution of the same.

In witness whereof I have hereunto set my hand and Notarial Seal the day and year last above written



Charles F. Hutchings Jr.
Notary Public

My commission will expire May 31st 06.

I, P. J. Nugent City Clerk of Kansas City Kansas do hereby that the within Plat was approved by the Council Jan'y 3rd 1905

In testimony whereof I have hereunto set my hand and and affixed the seal of the City this 6th day of January 1905



P. J. Nugent
City Clerk
K.C., K.