


BLOCKS 4, 5, AND 6.

ELLIOTT AND McENTIRE'S

ADDITION

WYANDOTTE CO. KANSAS,

SCALE: - 1 IN. = 100 FT.

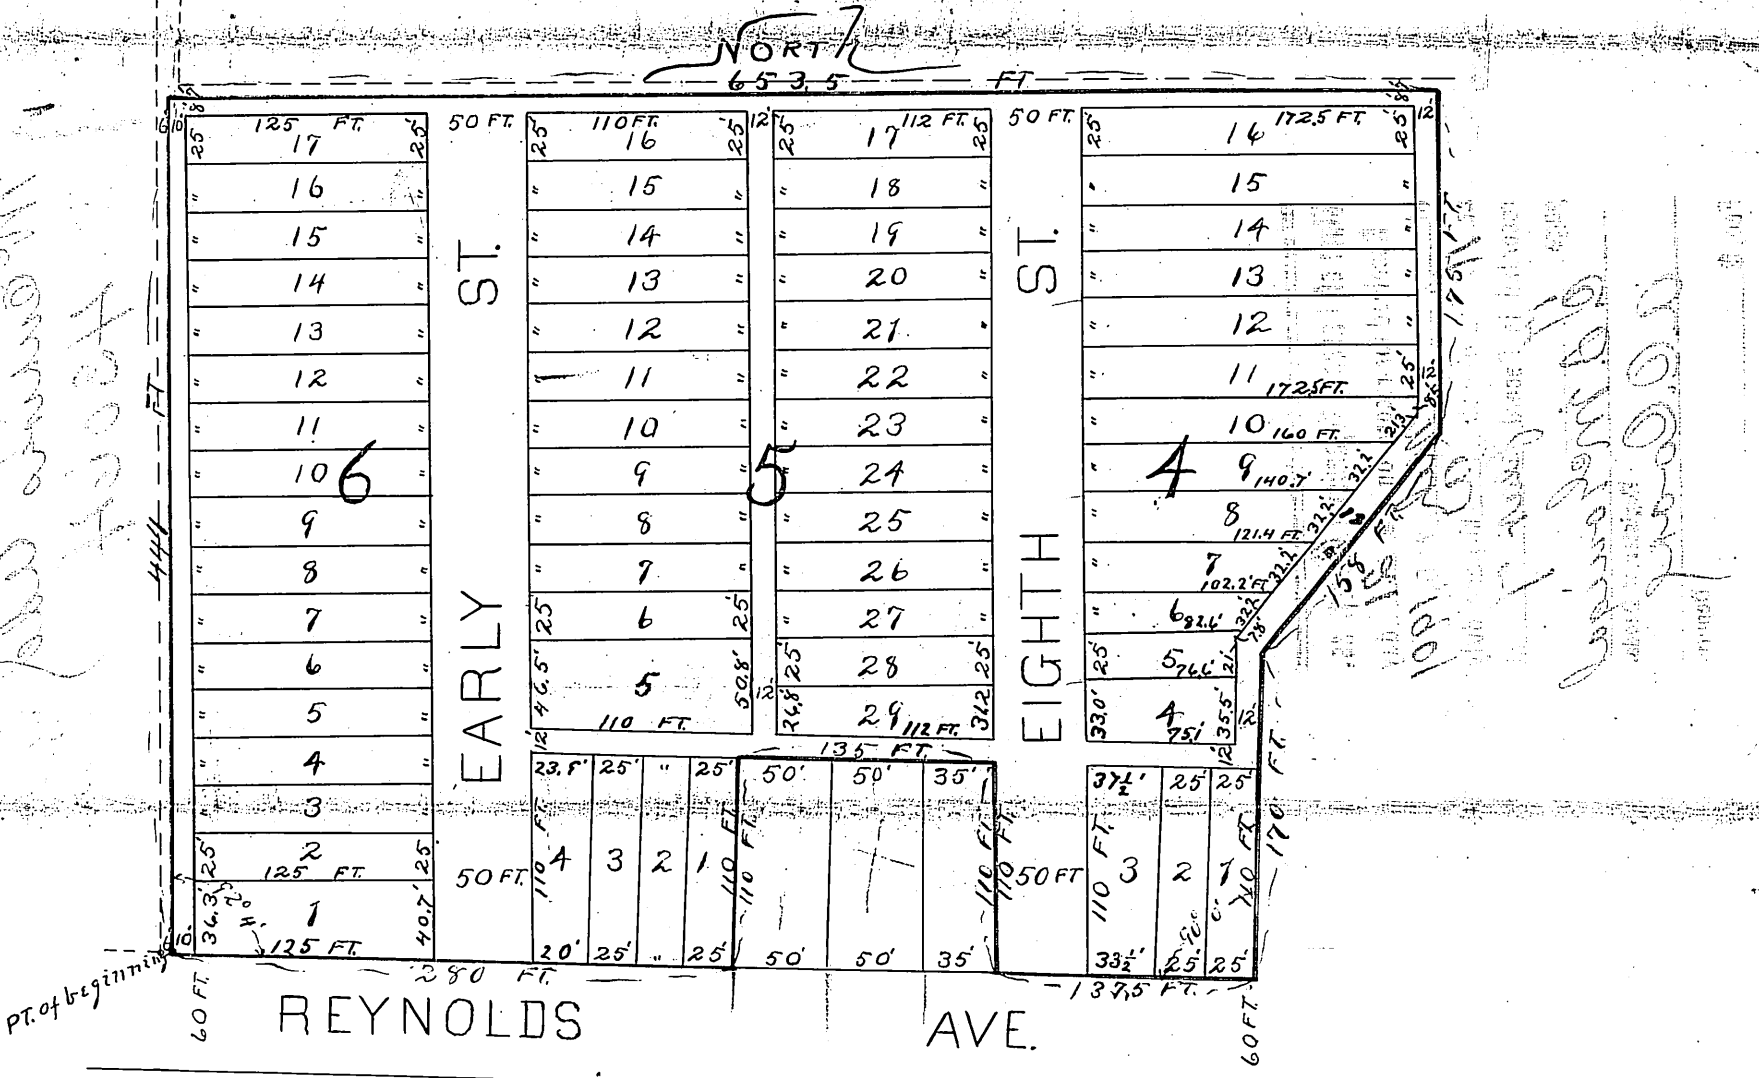

DESCRIPTION

The lands included in the above Plat are described as follows, viz:-  
Beginning at a point eight hundred seventy-five and seven tenths (875<sup>7</sup>/<sub>10</sub>) feet north of the Southwest corner of the S.W. <sup>1</sup>/<sub>4</sub> of Section 10; Township 11 S.; Range 25 E.; Thence north, four hundred forty-four (444) feet; Thence east six hundred fifty-three and one half (653<sup>1</sup>/<sub>2</sub>) feet, Thence south one hundred seventy-five (175) feet, Thence S. 38° 0' W. one hundred fifty-eight (158) feet; Thence South, at right angles with the North line of REYNOLDS AVE, one hundred seventy (170) feet, Thence west, along North line of Reynolds Ave, one hundred thirty-seven and one half (137<sup>1</sup>/<sub>2</sub>) feet; Thence North one hundred ten (110) feet; Thence west one hundred thirty-five (135) feet; Thence south one hundred ten (110) feet, Thence west, along the North line of REYNOLDS AVE, two hundred eighty (280) feet, to point of beginning.

DEDICATION

The lands reserved for sale are described by numbers as Lots and Blocks in "ELLIOTT AND McENTIRE'S ADDITION." The parcels of ground reserved for public use are STREETS AND ALLEYS.

The names, boundaries, course and extent of all such STREETS AND ALLEYS are designated on the above Plat, and such STREETS AND ALLEYS are reserved and dedicated to public use, as such, forever.

All Lots intended for sale are set forth and described by numbers in BLOCKS. The precise length and width of each Lot is set forth on this Plat in small black figures, The number of each Lot is shown in small red figures, and the number of each BLOCK in large red figures.

In testimony whereof THE AMERICAN INVESTMENT COMPANY, proprietor of this addition, causes this Plat to be signed by A. N. Simpson its PRESIDENT and its common and corporate seal to be hereto affixed this 12<sup>th</sup> day of March A.D. 1901,

A. N. Simpson  
Secretary

THE AMERICAN INVESTMENT COMPANY  
BY A. N. Simpson  
PRESIDENT

STATE OF KANSAS, } S.S.  
COUNTY OF WYANDOTTE, }

Be it remembered, That on this 12<sup>th</sup> day of March A.D. 1901 before me, a Notary Public in and for said county and state, appeared A. N. Simpson, President of THE AMERICAN INVESTMENT COMPANY, who is personally known to me to be the same person whose name is subscribed to the foregoing instrument as such president, and duly acknowledged the execution of said instrument to be his act and deed as such President, for the purposes therein set forth, and the voluntary act and deed of said THE AMERICAN INVESTMENT COMPANY, and that the seal thereto affixed is the common and corporate seal of said Company,

IN WITNESS WHEREOF, I have hereunto set my hand and notarial seal the day and year last above written.

W. H. Biggs  
NOTARY PUBLIC

My commission expires 17<sup>th</sup> February 1903

Approved by Mayor & Council of Lawrence to be attached 17-1901  
W. B. Fremont City Clerk