


ELLIS ADDITION.


KANSAS CITY, KAS.

SCALE - 1 IN. = 40 FT.

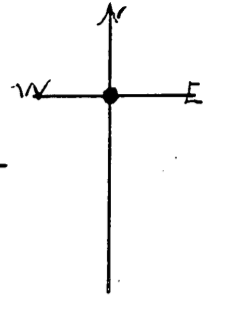

ORVILLE AVE.

N. EIGHTH ST.

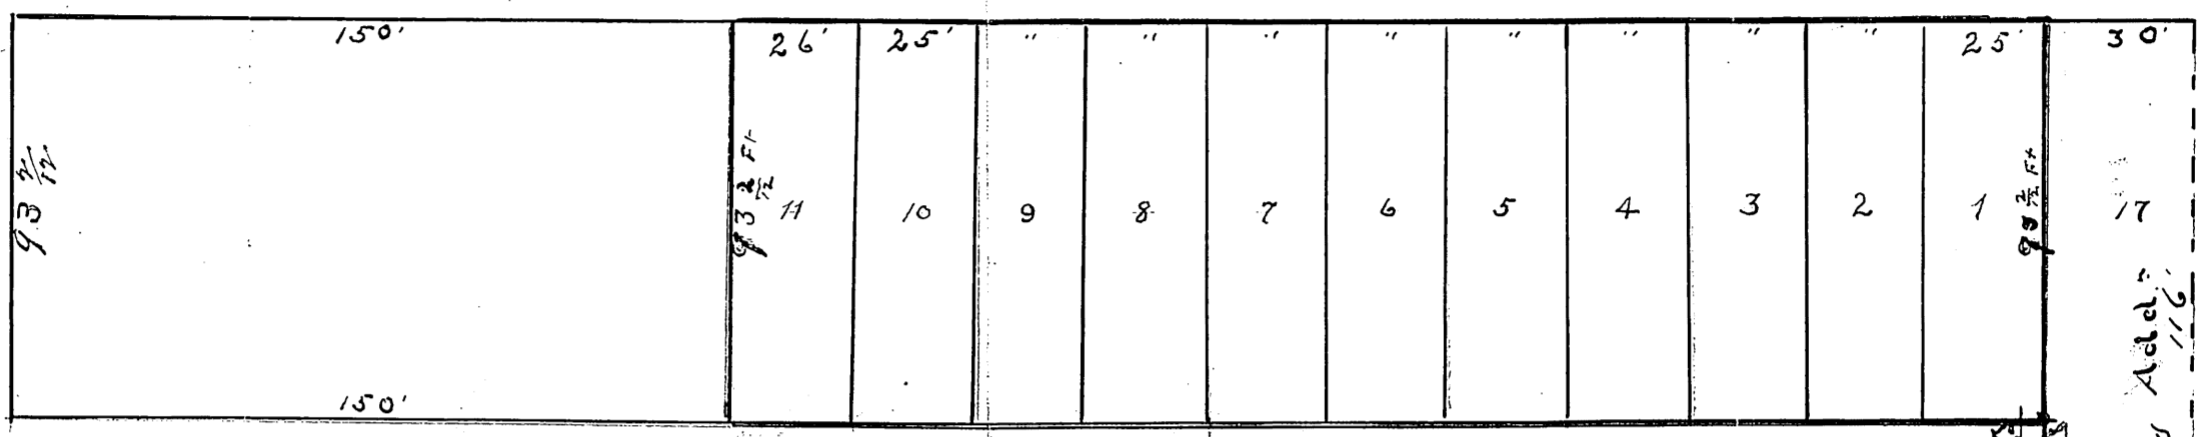

I. P. J. NUGENT CITY CLERK OF KANSAS CITY KANSAS HEREBY
 CERTIFIES THAT THIS PLAT WAS APPROVED BY THE CITY COUNCIL
 AT A REGULAR MEETING HELD ON JAN. 19, 1904.
 IN TESTIMONY WHEREOF I HAVE HEREUNTO SET MY HAND
 AND AFFIXED THE SEAL OF THE CITY THIS 26TH DAY OF
 JANUARY 1904.

I. P. Nugent City Clerk

This Plat of Ellis Addition covers land in Kansas City, Wyandotte County Kansas described as follows to wit: Commencing at a point 377 ft. West of the North East Corner of the North West quarter of the South West quarter of Section 10 - Town 11 - R. 25. East. thence West on said 1/4 line 276 ft to a point 150 ft East of East line of N. Eighth Street thence North 93 1/2 ft to the South line of Orville Avenue. thence East 276 ft. thence South 93 1/2 ft to point of beginning.

The above described land we have caused to be subdivided into lots numbering from 1 to 11 the sizes of same being marked on Plat in small black figures and are reserved for sale.

In testimony whereof we have hereunto affixed our names and seal this 7th day of January A.D. 1904
Anna P. Merriam
 Anna P. Merriam

State of Kansas }
 County of Wyandotte }

Be it remembered that on this 7. day of January A.D. 1904 before the undersigned a Notary Public within and for said County and State came *Anna P. Merriam* ~~Anna P. Merriam~~ *Anna P. Merriam* his wife personally known to me to be the same persons whose names are subscribed to the foregoing instrument of writing and acknowledged that they executed the same as their own act and deed.

In witness whereof I have hereunto set my hand and affixed my Notarial Seal the day and year first above written.
A. J. Benton
 A. J. Benton

My commission and term of office expires Oct 26th A.D. 1907. Notary Public