

ENDICOTT PLACE.

The LAND IN ENDICOTT PLACE is situated in Wyandotte County, Kansas and is described as follows: Commencing at a point Eight Hundred and Twenty Eight and One Half (828 1/2) Feet North and Six Hundred and Sixty (660) Feet East of the South West Corner of the North East Quarter (NE 1/4) of the South East Quarter (SE 1/4) of Section Thirty (30) Township Ten (10) Range Twenty Five (25) East, thence West Four Hundred and Ninety Five (495) Feet, thence South Five Hundred (500) Feet, thence East Four Hundred and Ninety Five (495) Feet, thence North Five Hundred (500) Feet to place of beginning.

DEDICATION

I, Frank M. Holcomb, County Clerk, in and for Wyandotte County, Kansas, hereby certify that I have had the above tract of land surveyed and subdivided into Lots, from one to sixty (1-60), inclusive and I hereby dedicate said Addition for Assessment Purposes and designate said tract of land as ENDICOTT PLACE.

I further certify that said tract of land has been surveyed and platted under my direction, because of the failure of the Owners thereof to make and file a plat as required by LAW, and that I have caused the same to be made and platted pursuant to provisions of Chapter 247 of the LAWS of 1909.

I further certify that the tracts marked "N" Street and "O" Street are in actual use by the public, for public travel.

Witness my hand and official seal, this 14 day of November A.D. 1911.

Frank M. Holcomb
County Clerk, Wyandotte County, Ks.


STATE OF KANSAS SS
COUNTY OF WYANDOTTE

As it is remembered that on this 14 day of November, A.D. 1911, before me a Notary Public in and for the County and State aforesaid, came Frank M. Holcomb, County Clerk, in and for the County of Wyandotte and State of Kansas, who is personally known to me to be the same person who executed the foregoing instrument and duly acknowledge the execution of the same.

In witness whereof I have herewith subscribed my name and affixed my official seal, the day and year last above written.

Wm. C. Ferguson
Notary Public

Comm. expires Aug. 14-1912

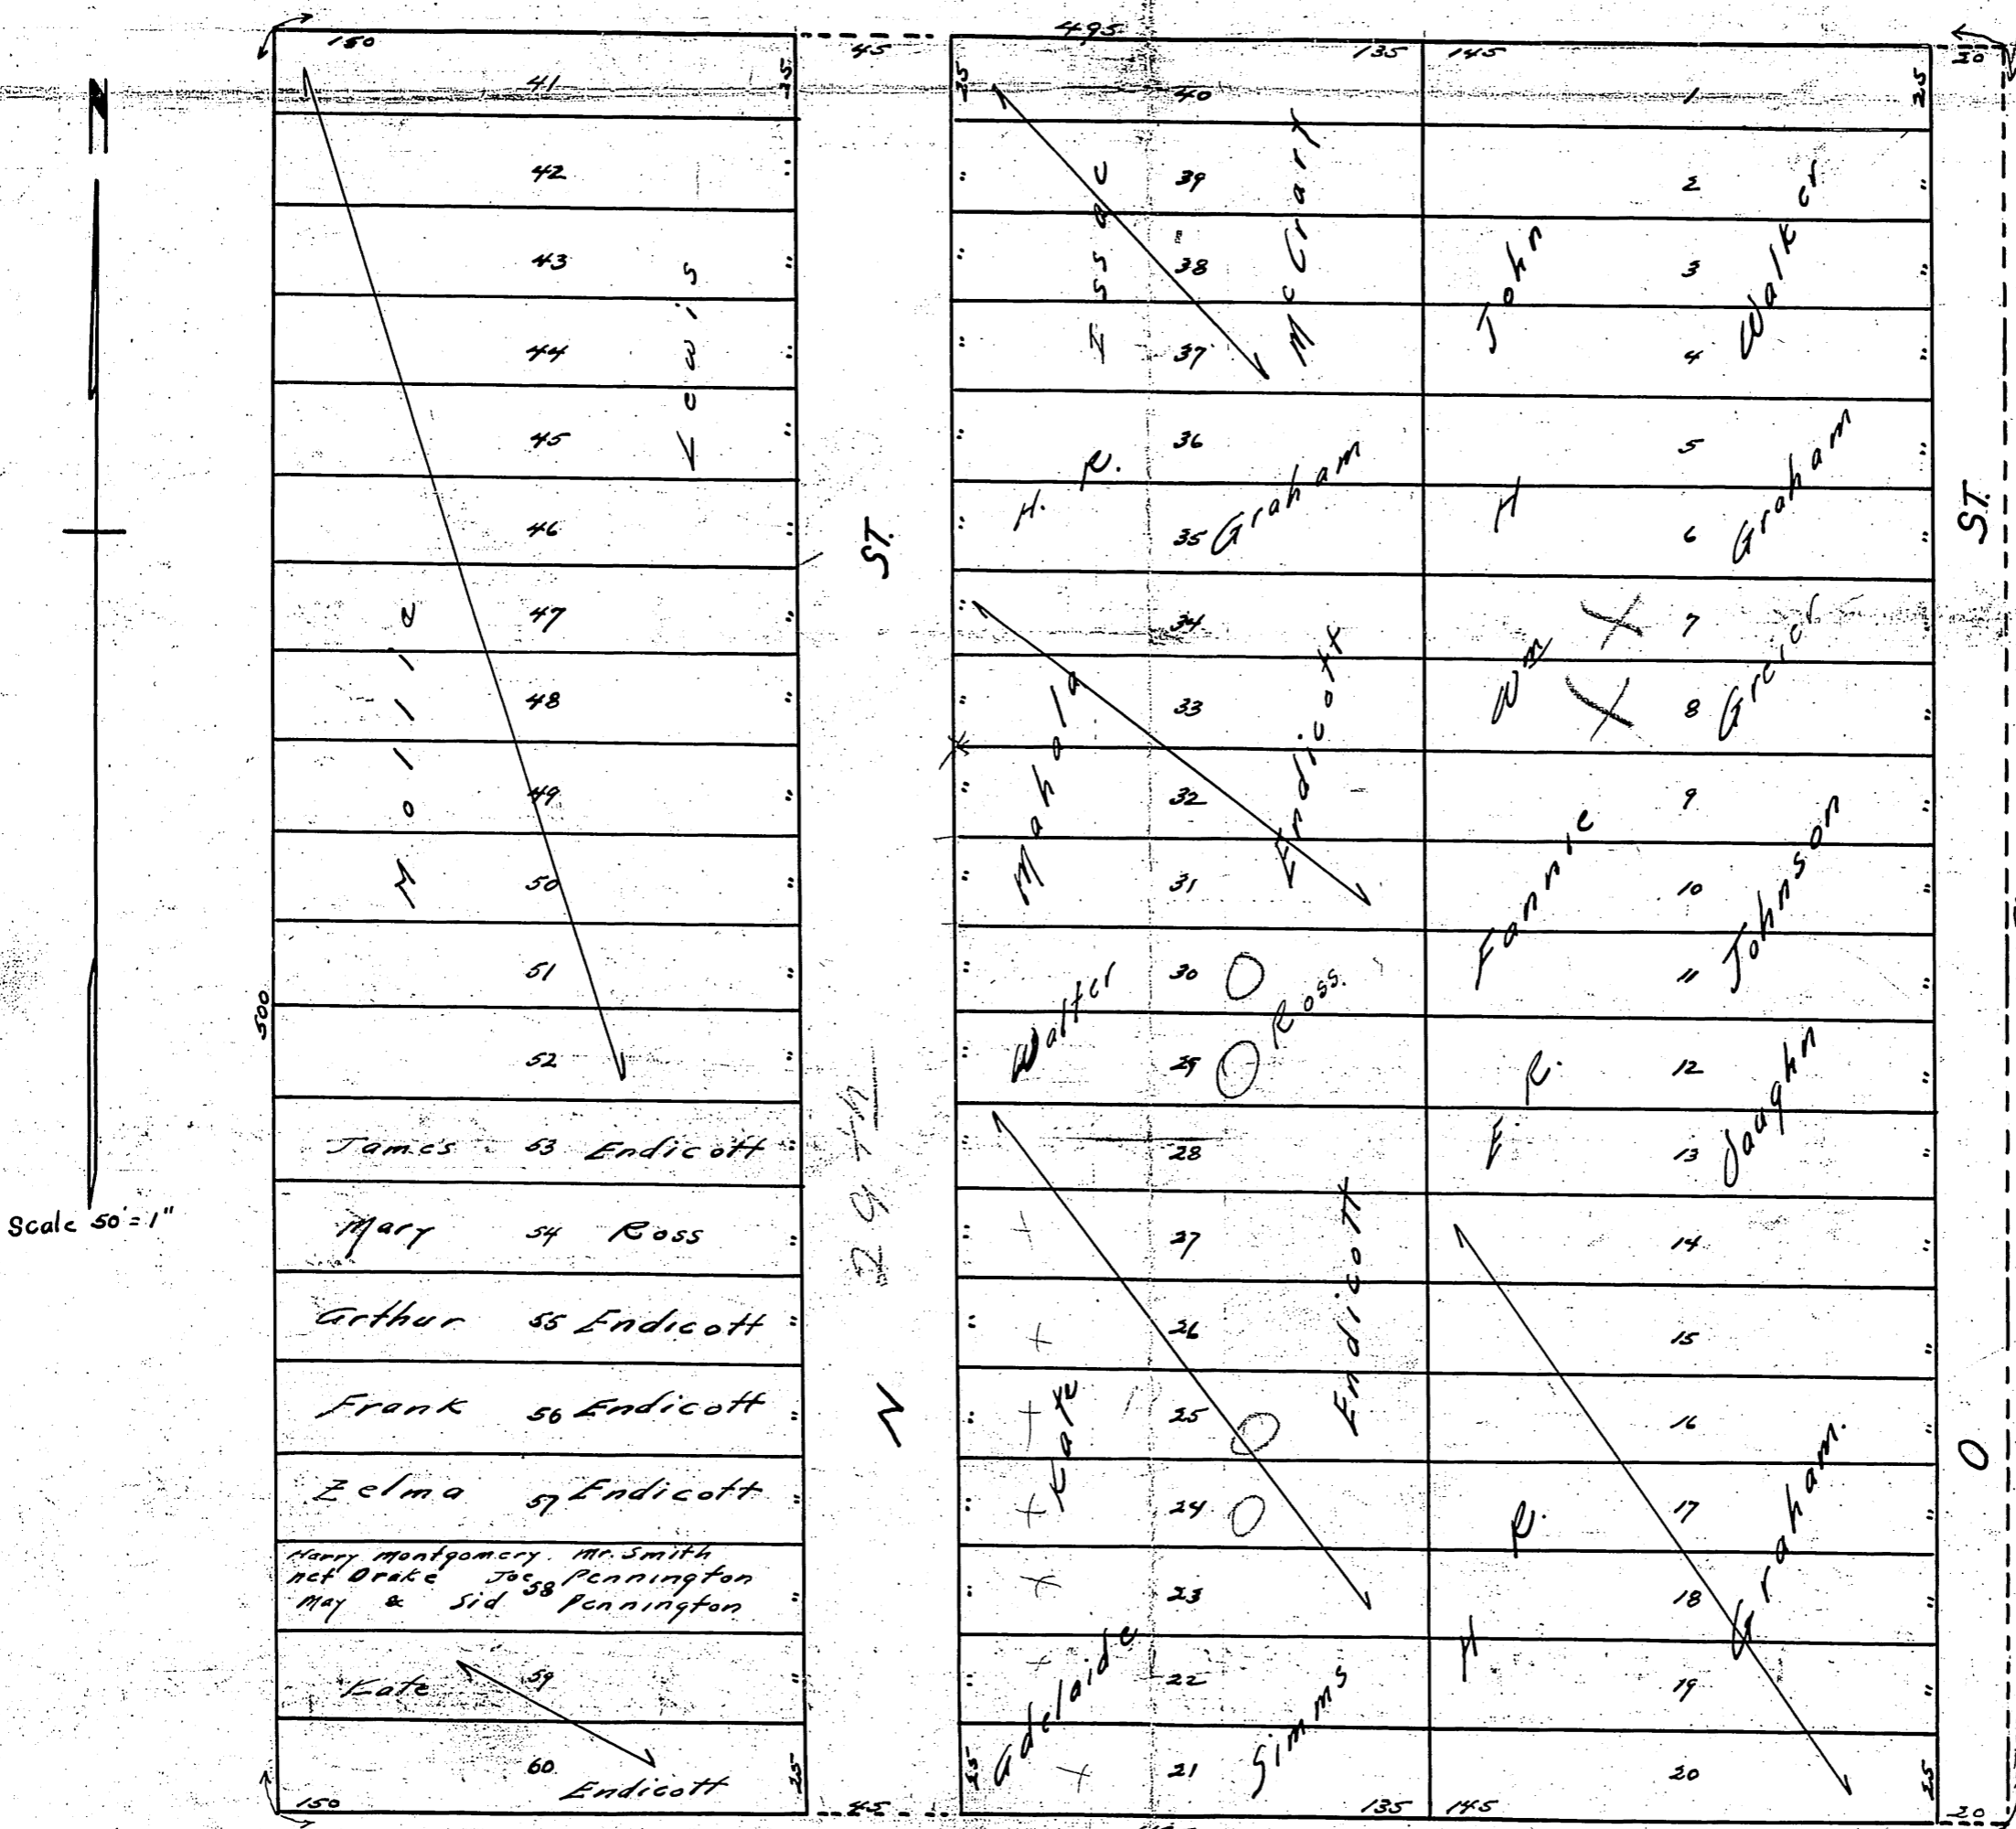

658

131918

State of Kansas, Wyandotte County, ss.
Received for Record on the day of NOV 28 A.D. 1911 at 1:30 o'clock P.M. and duly recorded in Record page *William G. Gager* Register of Deeds
Fee \$ 2.00 Deputy

SIOAN