


FOREST HILL AN ADDITION TO KANSAS CITY KANSAS

FOREST HILL
BOOK 5 PAGE 42

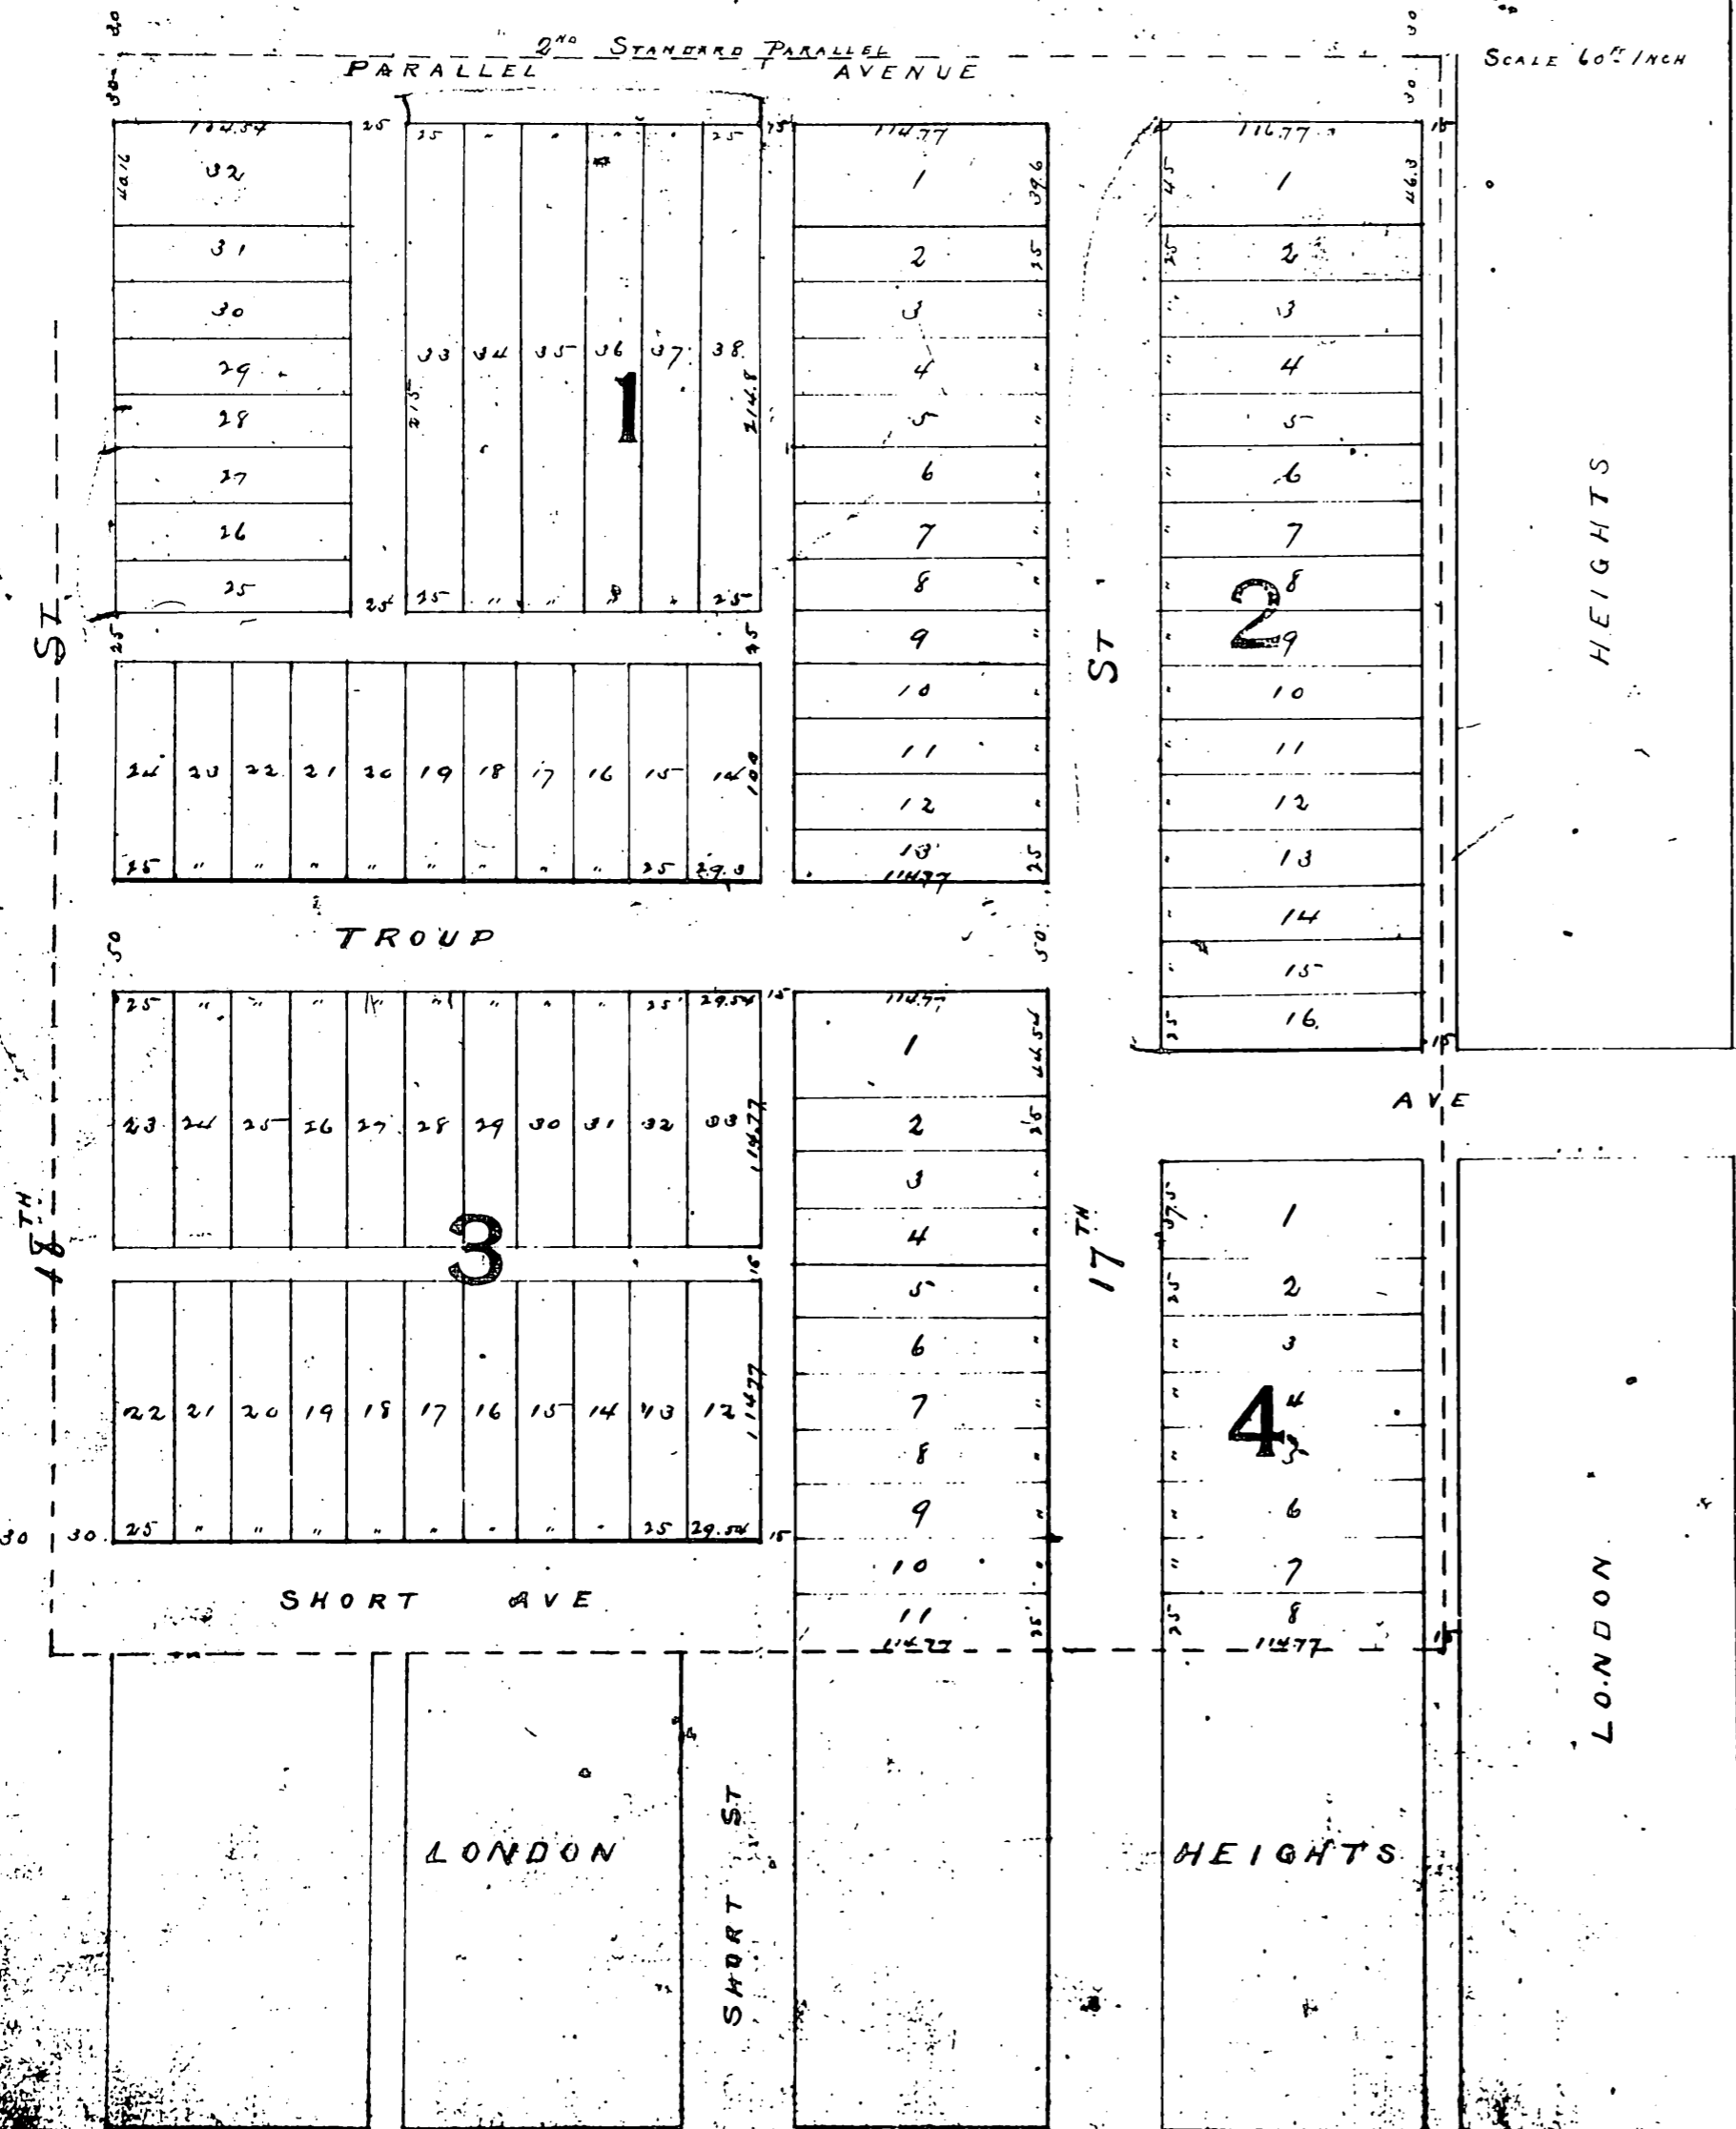

Description
Commencing at the N. E. corner of the north west fractional quarter of Section Four (4) Township Sixteen (16) South of Range Twenty (20) East thence South Seven hundred, twelve and 7/10 feet (712 7/10) more or less, thence East six hundred, eleven and 9/10 feet (611 9/10) more or less, thence South Seven hundred, twelve and 7/10 feet (712 7/10) more or less, thence West six hundred, eleven and 9/10 feet (611 9/10) more or less, to the place of beginning conty. 10 rods.
Be the undersigned proprietors of the above described tract of real estate situated in Wyandotte County, Kansas have caused the same to be sub-divided in the manner shown on this plat, into an Addition to Kansas City, Kansas which Addition shall hereafter be known as "Forest Hill" All Streets, Avenue and alleys as designated on this plat are hereby dedicated to public use forever.
In Testimony Whereof we have hereunto set our hands and affixed our seals this 20th day of November 1889
John Reid
Berrettta V. Reid

State of Missouri, County of Jackson, ss.
Be it Remembered that on this Twenty sixth day of November A.D. Eighteen hundred and Eighty nine before me the undersigned a Notary Public in and for said County of State came John Reid and Berrettta V. Reid his wife who are personally known to me to be the identical persons described in and who executed the foregoing instrument a plat of Forest Hill an Addition to Kansas City, Kansas and duly acknowledged the execution of the same to be their voluntary act and deed. In Testimony Whereof I have hereunto subscribed my name and affixed my Official Seal on the day and year last above written.
Peter J. Monaghan
Jackson County, Missouri
My Commission expires April 4th 1895

State of Kansas
County of Wyandotte } ss. Benj. Schuerle, Clerk of said City
City of Kansas City } hereby certify that the foregoing plat of Forest Hill was approved by the Mayor and Council at a regular session of the City Council held on the 26th day of November 1889.
Witness my Official signature this 30th day of November 1889.
Benj. Schuerle
City Clerk.

State of Kansas
County of Wyandotte } In This Plat Filed for record March 30th 1890 at 10th O'clock A.M.
A. A. Vorlax
Reg. of Deeds
By Miss M. Langston
Deputy