


GRANDVIEW ADDITION

IN WYANDOTT CITY KANSAS.

W. Hale County Surveyor

1883

Scale; 1 in = 100 ft.

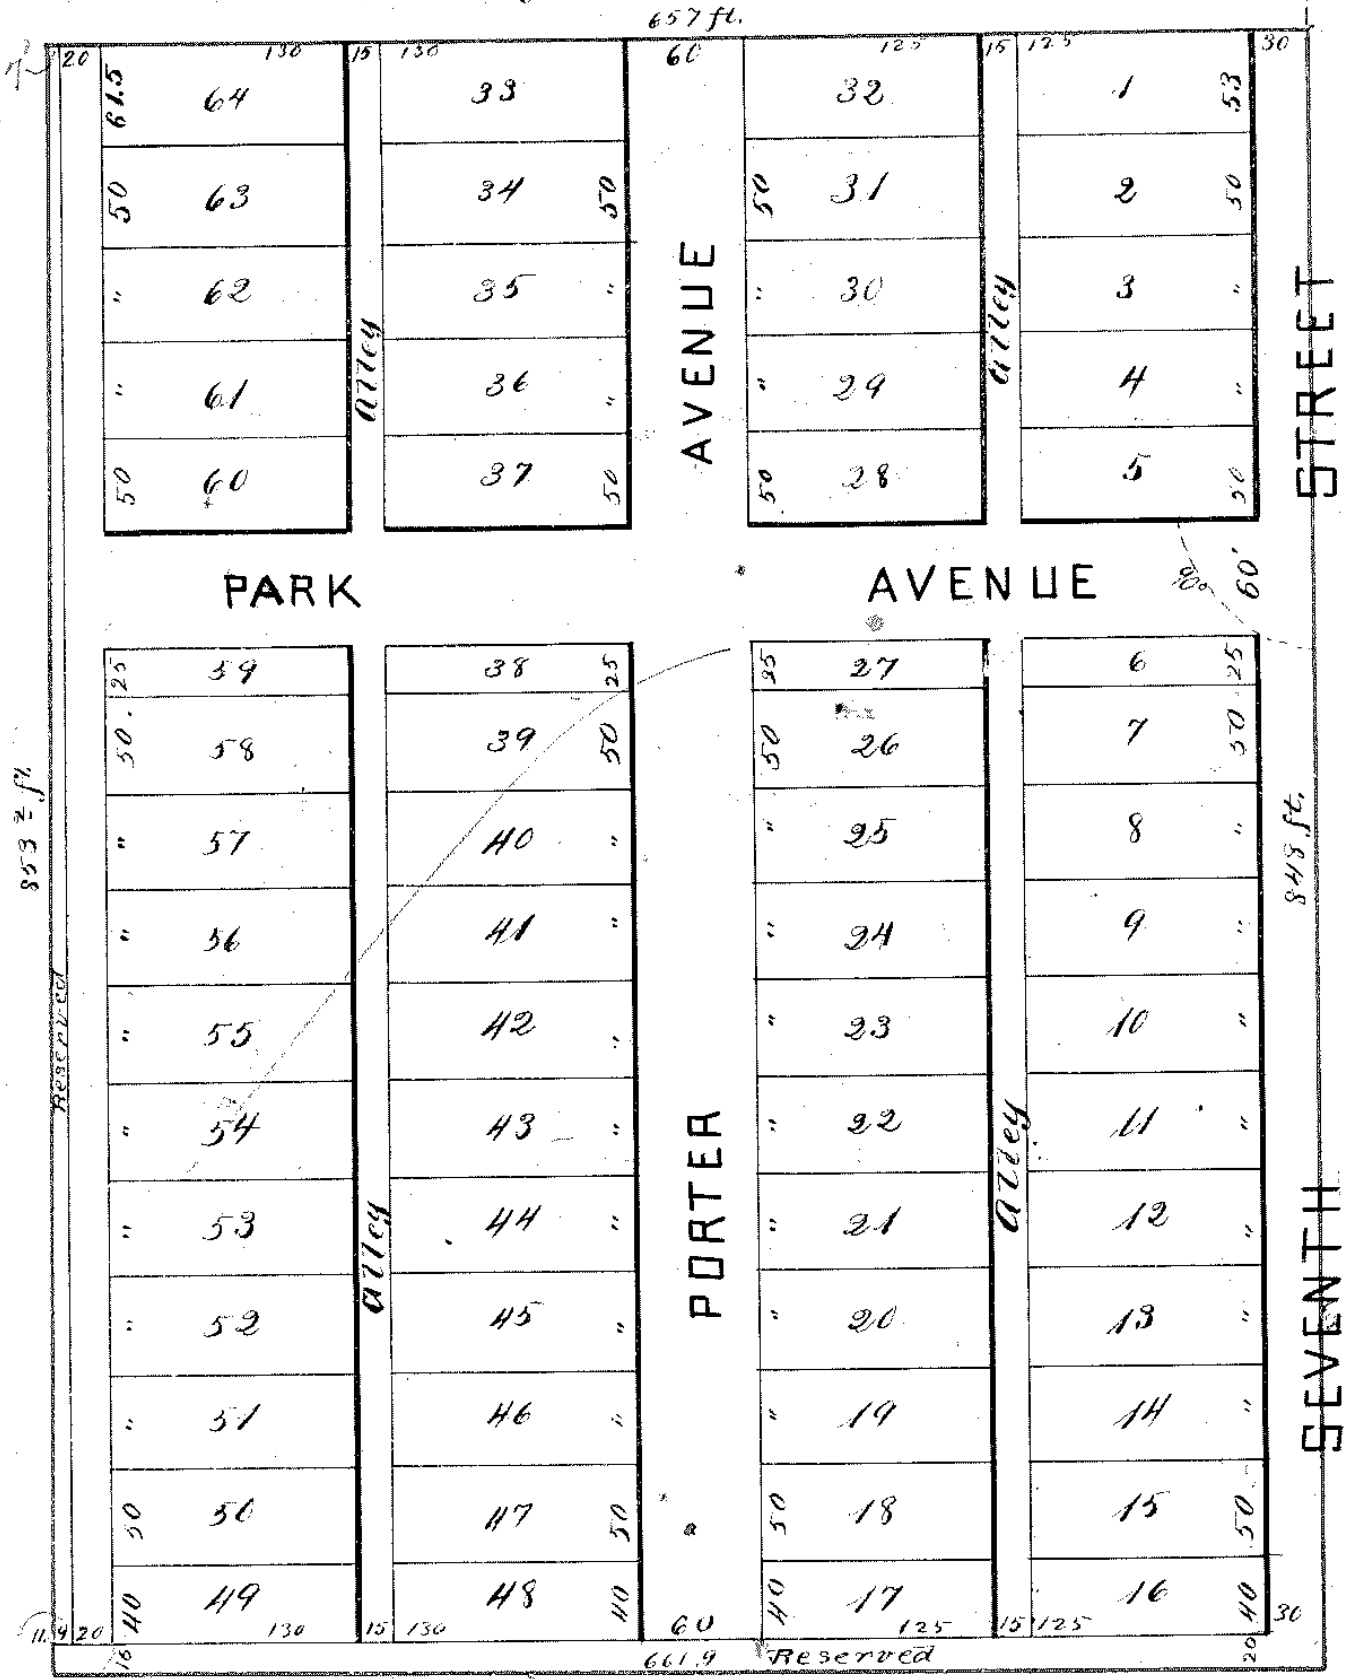

Explanatory Notes &c of Plat of Grandview Addition to Wyandotte City Kansas.


This is a sub-division of lands inside the present corporate limits of Wyandotte City, and the lands for sale shall be described by the numbers as Lots in Grandview Addition to Wyandott, such lands are situated in Wyandott County Kansas and are thus bounded to wit: Commencing at a point Twelve (12) poles South of the North East corner of the North West quarter of the North West quarter of Section Fifteen (15) in Township Eleven (11) South of Range Twenty five (25) East of the sixth principal meridian. Thence South Fifty two (52) Poles. Thence West Forty (40) poles. Thence North Fifty two (52) Poles. Thence East Forty (40) Poles to beginning containing Thirteen (13) Acres more or less.

The parcels of ground in said addition reserved for public purposes are Avenues, Streets and Alleys, the boundaries courses and extent of each of which are set forth on this plat of said addition and such Avenues, Streets and Alleys are reserved and dedicated for public purposes as such reserving and excepting however to the proprietors of said Addition the right at any time to construct maintain and operate along or across the same or any thereof a street railway or street railways elevated or otherwise for all time and to assign and transfer such right to any person or persons corporation or corporations. In Testimony Whereof we have hereunto set our hands this 20th day of April 1883.

O. C. Burt
W. H. Bridgers
Kettie E. Bridgers

State of Kansas }
County of Wyandotte } ss.

Be it remembered that on this 20 day of April 1883 before me a Notary Public in and for the County and State of said Personally appeared O. C. Burt (a single man) W. H. Bridgers and Kettie E. Bridgers his wife who are personally known to me to be the same persons who executed the within instrument of writing and such persons duly acknowledged the execution of the same. In Witness Whereof I have hereunto set my hand and affixed my Notarial seal the day and year last above written. My commission expires Nov. 19, 1883

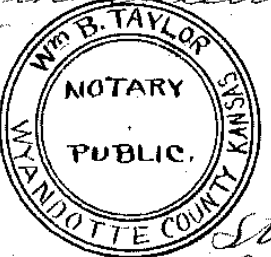

W. B. Taylor
Notary Public

State of Kansas }
County of Wyandotte } ss.

Filed for Record April 21, 1883
at 4:45 o'clock P. M.

J. H. Bridgers
Register of Deeds.