


EXTENSION OF HADLEY'S ADDITION


TO

ARGENTINE WYANDOTTE COUNTY KANSAS

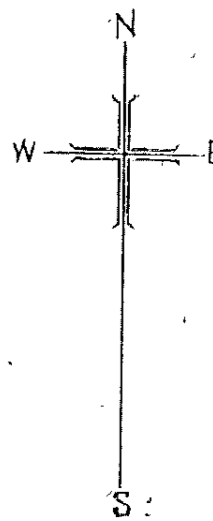

State of Kansas
 County of Wyandott
 Filed for Record
 July 23, 1884
 W.H. Bridgens
 Register of Deeds

BEING A SUBDIVISION OF THE NORTH HALF (1/2) OF THE NORTH WEST 1/4 OF THE SOUTH EAST 1/4 OF SECTION NO. 30 TOWNSHIP NO. 11 S. RANGE 25 E. OF THE 6TH PM.

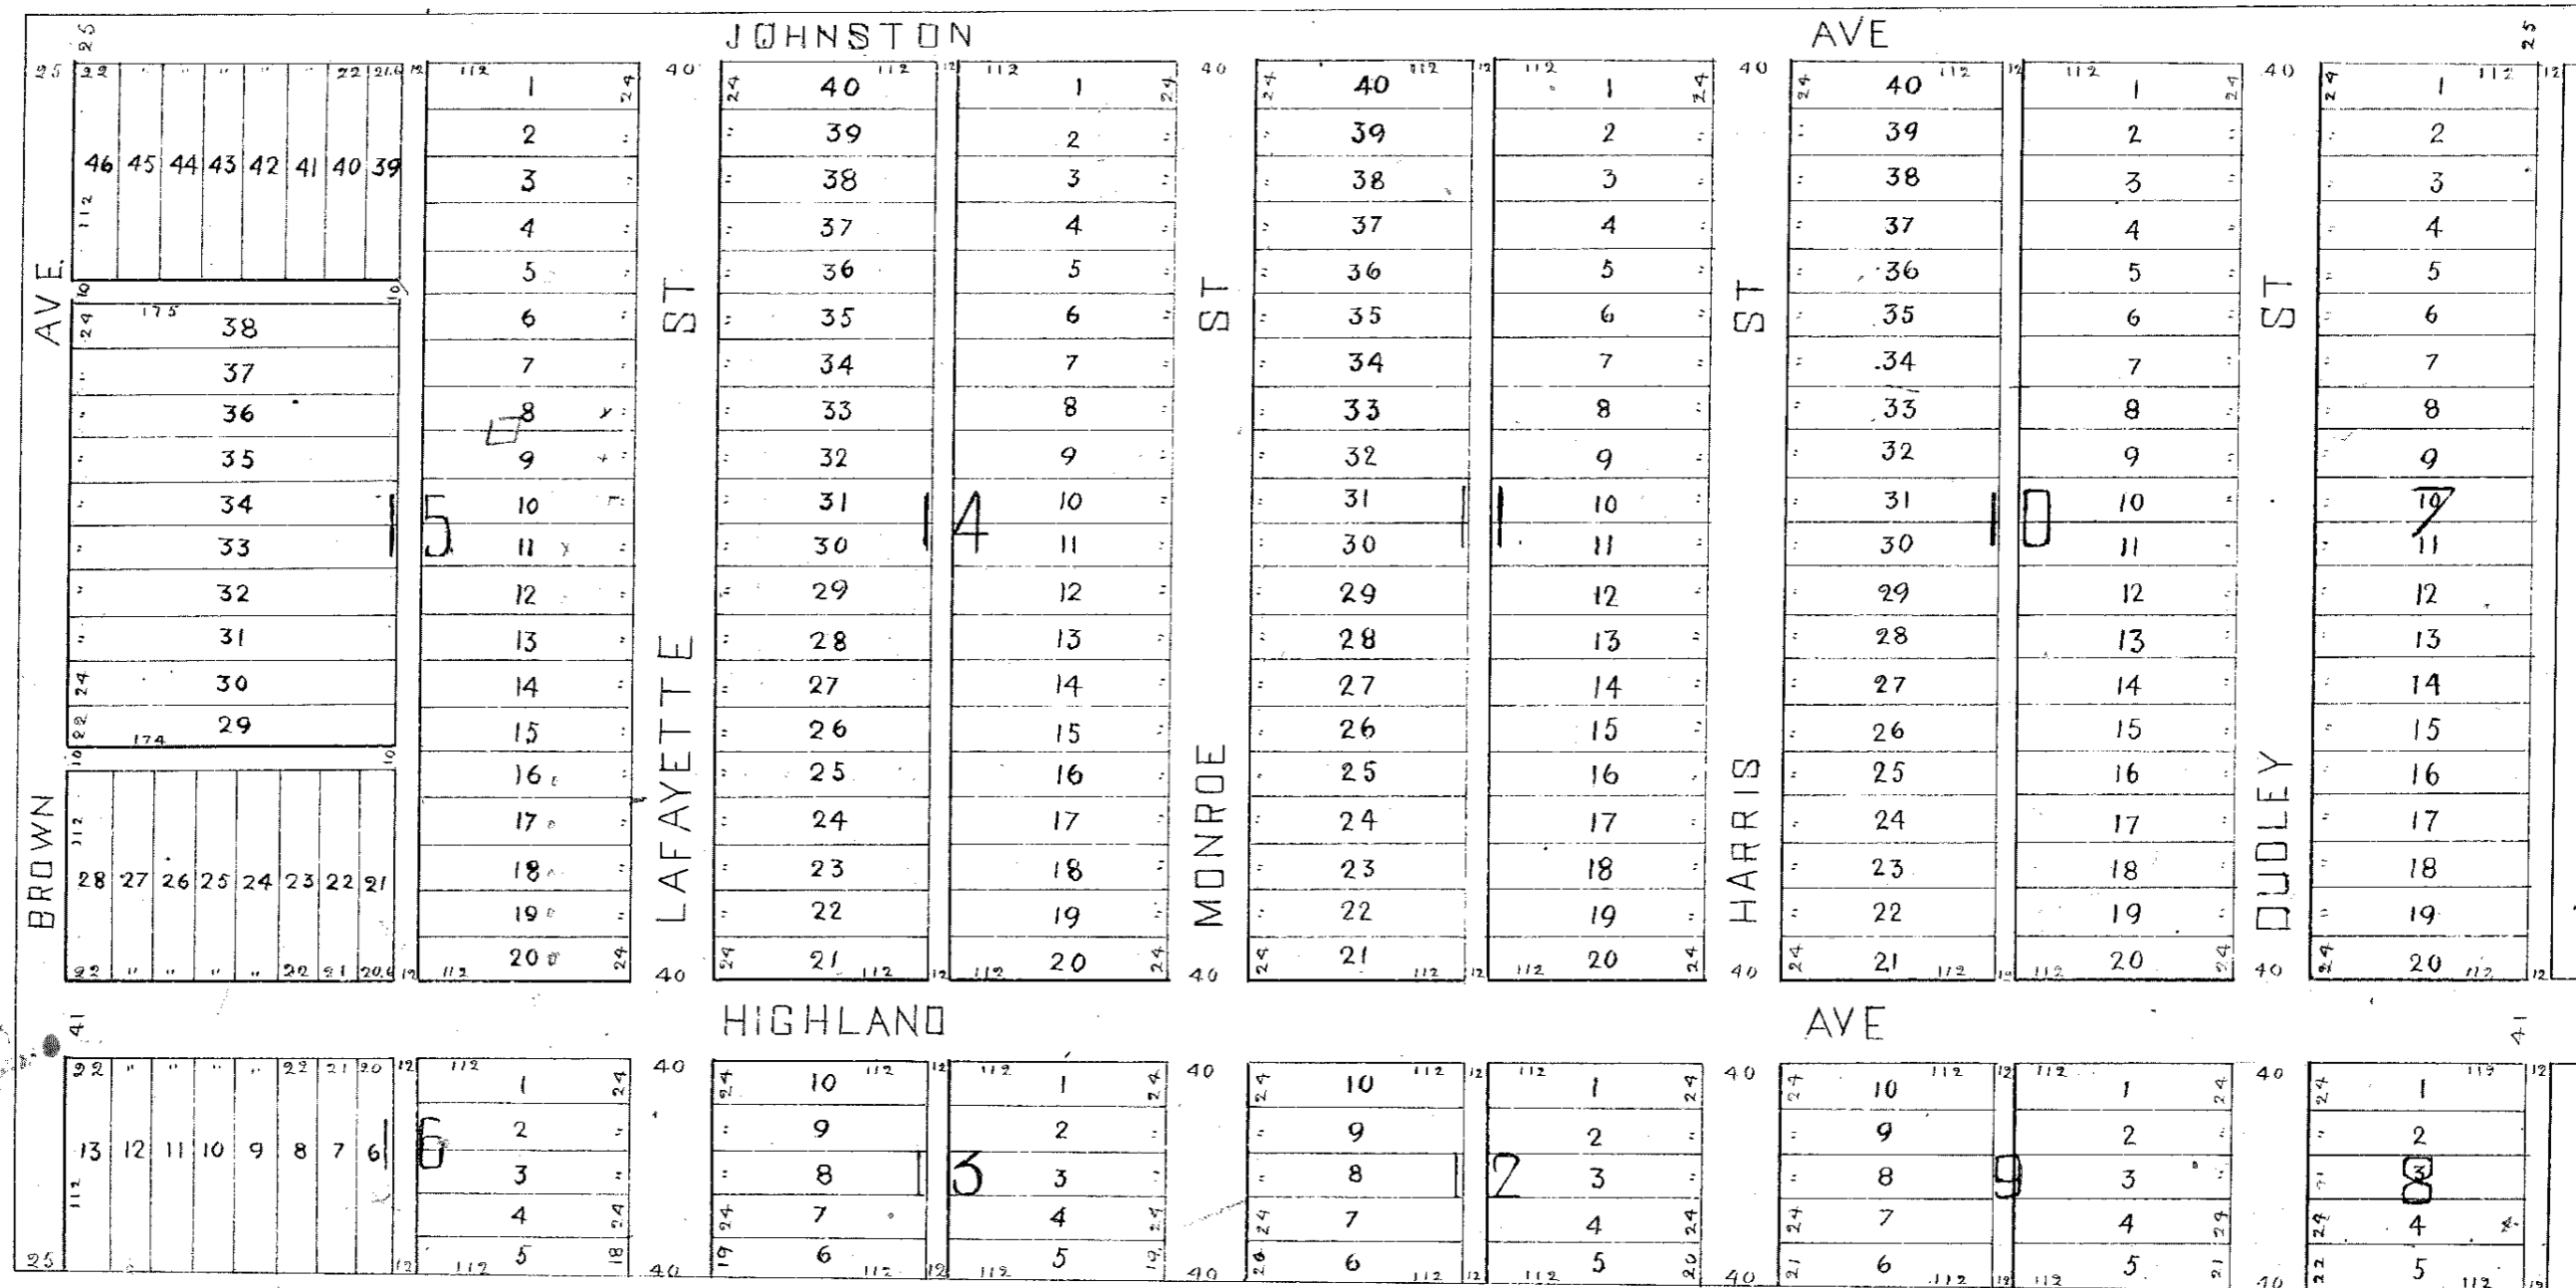

HADLEY'S ADD. TO ARGENTINE

We, Jennie E. Hadley and J. F. Hadley her husband, proprietors of the above described tract of land do hereby subdivide the same to be hereafter known as the "Extension of Hadley's Addition to Argentine". All lots and blocks are as designated on above plat and all streets avenues and alleys as above set forth are hereby dedicated to public use forever, the proprietors hereby reserving all said lots and blocks for sale. Witness our hands and seals this 22nd day of July A.D. 1884.

Jennie E. Hadley
 J. F. Hadley

State of Missouri }
 County of Jackson } Be it Remembered: That on this 22nd day of July A.D. 1884 before me the undersigned Notary Public within and for the County and State aforesaid personally appeared Jennie E. Hadley and J. F. Hadley her husband who are personally known to me to be the same persons who executed the foregoing plat and duly acknowledged the execution of the same. Given under my hand and notarial seal the day and year last above written. My commission will expire October 5th 1887.

J. H. Edwards
 Notary Public

