
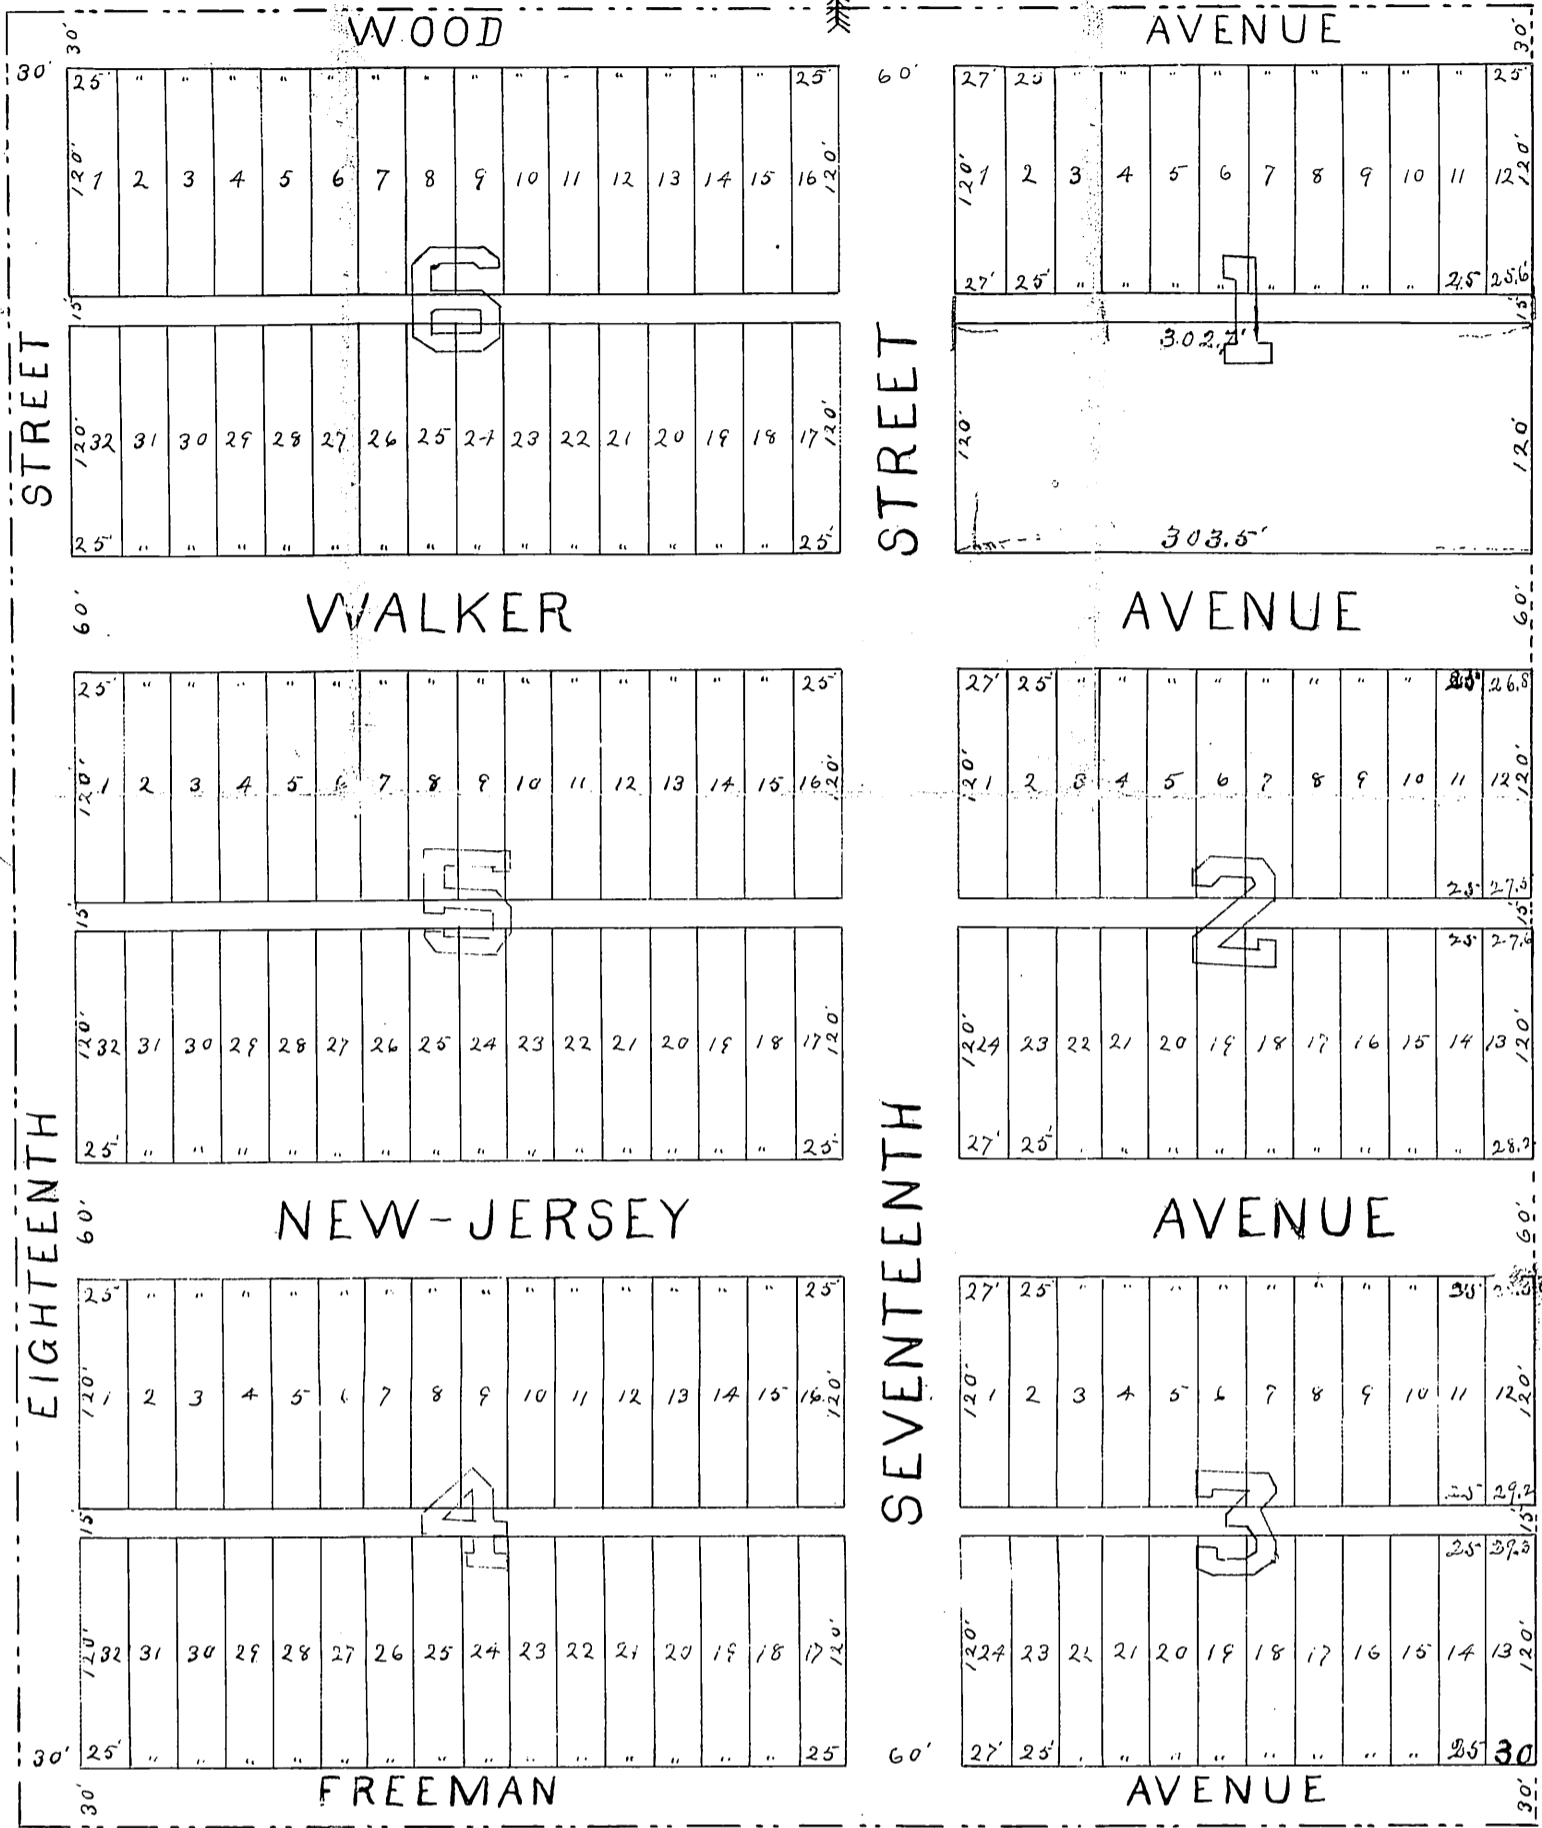


HOWELL HEIGHT

WYANDOTTE COUNTY KANSAS

Scale: 100 Ft = 1 in.

J. H. Lasley, C.E.

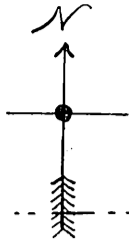

State of Kansas
 County of Wyandotte
 Filed for Record May 9, 1890
 at J. C. Clarke, R. 110
 A. W. Lawrence, Reg. of Recd.
 B. E. H. (H. H. H.)

DESCRIPTION:

Commencing at the N.W. corner of the S.W. 1/4 of Section 4, Town 11, Range 25. Thence; East 792 feet, thence; South 945 feet, thence; West to the Section line between Sections 4 & 5, thence North on said section line to point of beginning 945 feet.

DEDICATION:-

The lands reserved for sale are described as Blocks and Lots in "Howell Heights" the Blocks being numbered with large red figures, the Lots with small black figures. The parcels of ground reserved for public use are Streets, Avenues, and Alleys, the names, extent, and directions, of all such Streets, Avenues, and Alleys, are designated on this Plat, and are reserved for public purposes as such. All Lots intended for sale are set forth and described by number, the precise length and breadth of each Lot in feet and fractional parts thereof is set forth on this Plat in small black figures.

In testimony whereof we have hereunto set our hands and affixed our seals this 18th day of March, A.D. 1890,
 State of Kansas } ss
 County of Wyandotte } James Howell
 J. H. Howell
 J. M. Howell

Be it remembered that on this 18th day of March, A.D. 1890, before me, the undersigned, a Notary Public within and for said County and State, came James Howell and Ida M. Howell his wife, who are personally known to me to be the same persons who executed the foregoing Instrument of writing, and duly acknowledged the execution thereof as their own act and deed, for the uses and purposes therein mentioned, and affixed my Notarial Seal the day and year last above written.

My commission and term of office expire October 4th 1890,
 State of Kansas } ss
 County of Wyandotte } J. H. Lasley
 City of Kansas City } Notary Public

J. Benj. Schiwick Clerk of said City, hereby certifies that the foregoing plat of Howell Heights was approved by the mayor and Council at a regular session held on the 18th day of March 1890, Witness my hand and the seal of the City this 18th day of March 1890.

J. Benj. Schiwick City Clerk.