


Filed for Record
July 14 1888 at 3 P M
A.A. Lovelace
Register of Deeds

MATHER PLACE

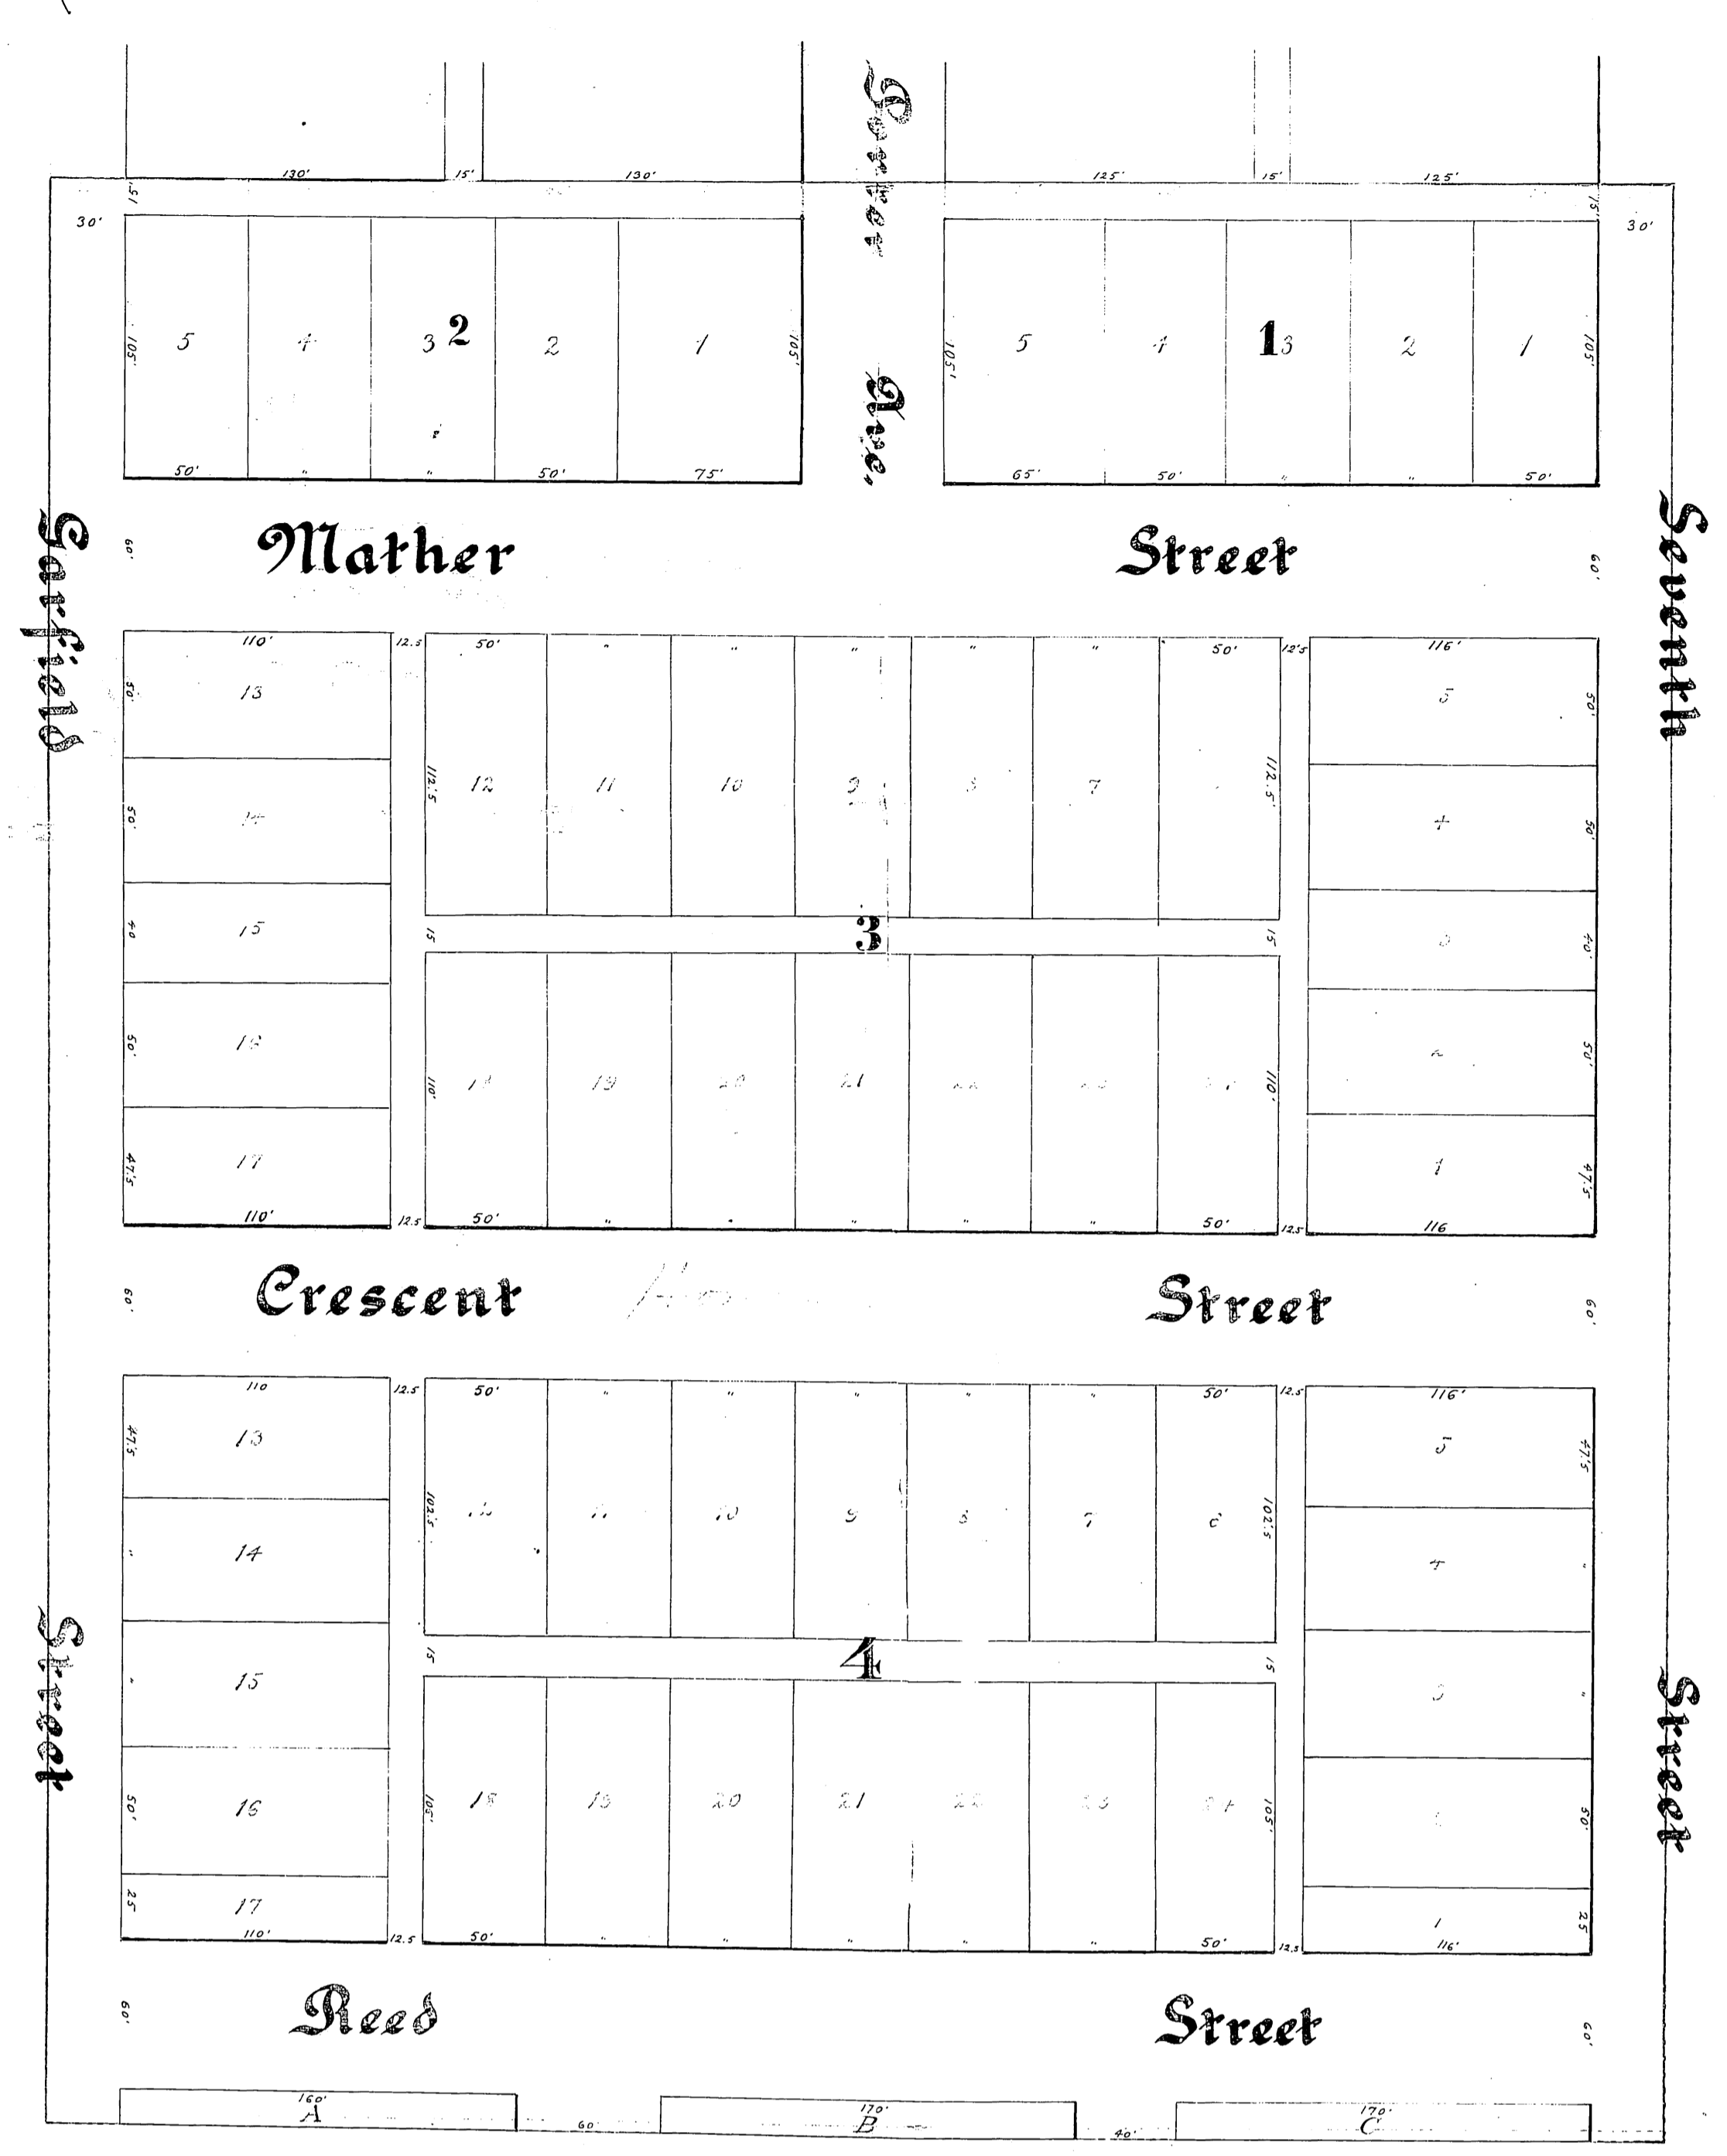

Mather Place is situated in Section Fifteen (15), Township Eleven (11) South, Range Twenty five (25) East, Wyandott County, State of Kansas, and bounded thus; to-wit.

Commencing at the North East corner of the South West 1/4 of the North West 1/4 of Section Fifteen (15), Township Eleven (11) South, Range Twenty five (25) East, thence South Thirty one (31) poles, West Forty (40) poles, North Forty seven (47) poles, East Forty (40) poles, South Sixteen (16) poles to place of commencing, containing 11 3/4 Acres.

The lands reserved for sale are described as follows by numbers as Blue and Lots in "Mather Place", the lands being numbered with large blue figures, and the lots in blue figures.

The names, extent and directions of all such streets, avenues and alleys are indicated on this plat and such streets and alleys are reserved and dedicated for public purposes as such. All lots intended for sale are set forth and described by numbers in blocks. The precise length and width of each lot in feet and decimal portions thereof is set forth on this plat in small black figures.

State of Kansas } ss
County of Wyandotte } ss
Thomas F. Hannan Mayor of the City of Kansas City, Wyandotte County, Kansas do hereby certify that I have executed and filed this plat because S. F. Mather the proprietor of said lands having refused to execute and file the same on notice he was required to do so.

one the undersigned Notary public in and for the County and State aforesaid came Thomas F. Hannan as Mayor of the City of Kansas City in said County and State who is personally known to me to be the same person who executed the foregoing instrument and duly acknowledged the execution of the same as Mayor of said City as aforesaid, he having acknowledged the same because S. F. Mather the proprietor of said lands having refused to execute and file the same on any suitable and proper plat of said lands as by law on notice he was required to do.

I hereby certify that the above plat of Mather Place was approved by the Mayor of the County of Wyandotte July 10 1888.
J. J. Moffatt
City Clerk

In witness whereof I have hereunto subscribed my name and affixed my seal the day and year above written
Geo. Monahan my Commission
Notary Public Expires Dec. 15 1891