

MERRIAM PLACE

Wyandott County Kansas
Scale 50 ft. = 1 inch

Merriam Place covers land described as follows: Commencing at a point 289 feet north and 508 1/2 feet east of the center of section 33, township 10 south, range 25 east in Wyandott County State of Kansas; thence south 280 feet; thence south 9° west 87 1/2 feet to the center of the Quindaro Boulevard; thence southeasterly along the center line of Quindaro Boulevard to point of intersection of the center line of north Eighth Street produced south; thence north on said center line of Eighth Street to a point due east of beginning; thence west 104 feet to place of beginning.

Dedication The lots are numbered from 1 to 51, except 32, 33 and 34, on this plat. Sizes being marked thereon in figures. The alley is 15 feet wide. Eighth Street and Georgia Avenue are each 50 feet wide. The width of Quindaro Boulevard is marked on the plat. They are hereby dedicated to the public for their use. The lots are reserved for sale.

Willard Merriam
Anna P. Merriam

State of Kansas } s.s.
County of Wyandott }
On this 31st day of January 1903, before the undersigned a Notary Public, in and for the above county and state, personally appeared Willard Merriam and Anna P. Merriam his wife to me personally known to be the persons whose names are subscribed to the foregoing dedication and duly acknowledged the execution of the same.

In witness whereof I have hereunto set my official seal the day and year last above written.

My commission expires Oct 26th 1903


A. S. Benton

Notary Public

55722

Feb 14 1903

W. C. ...

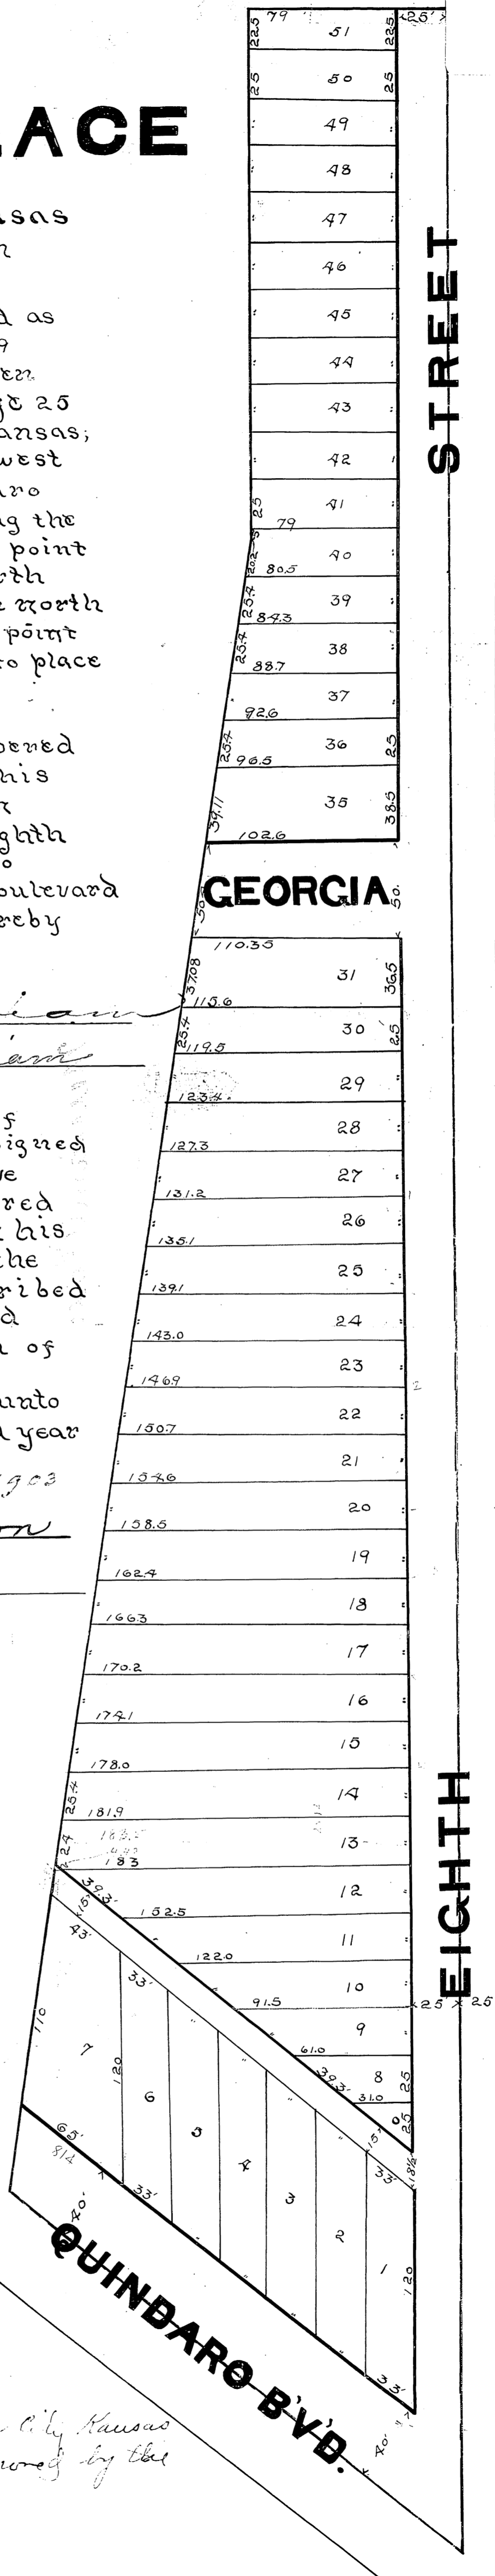

I, *W. C. ...* City Clerk of Kansas City, Kansas do hereby certify that the above plat was approved by the Mayor and Council Feb 22 1903.
W. C. ...
City Clerk