
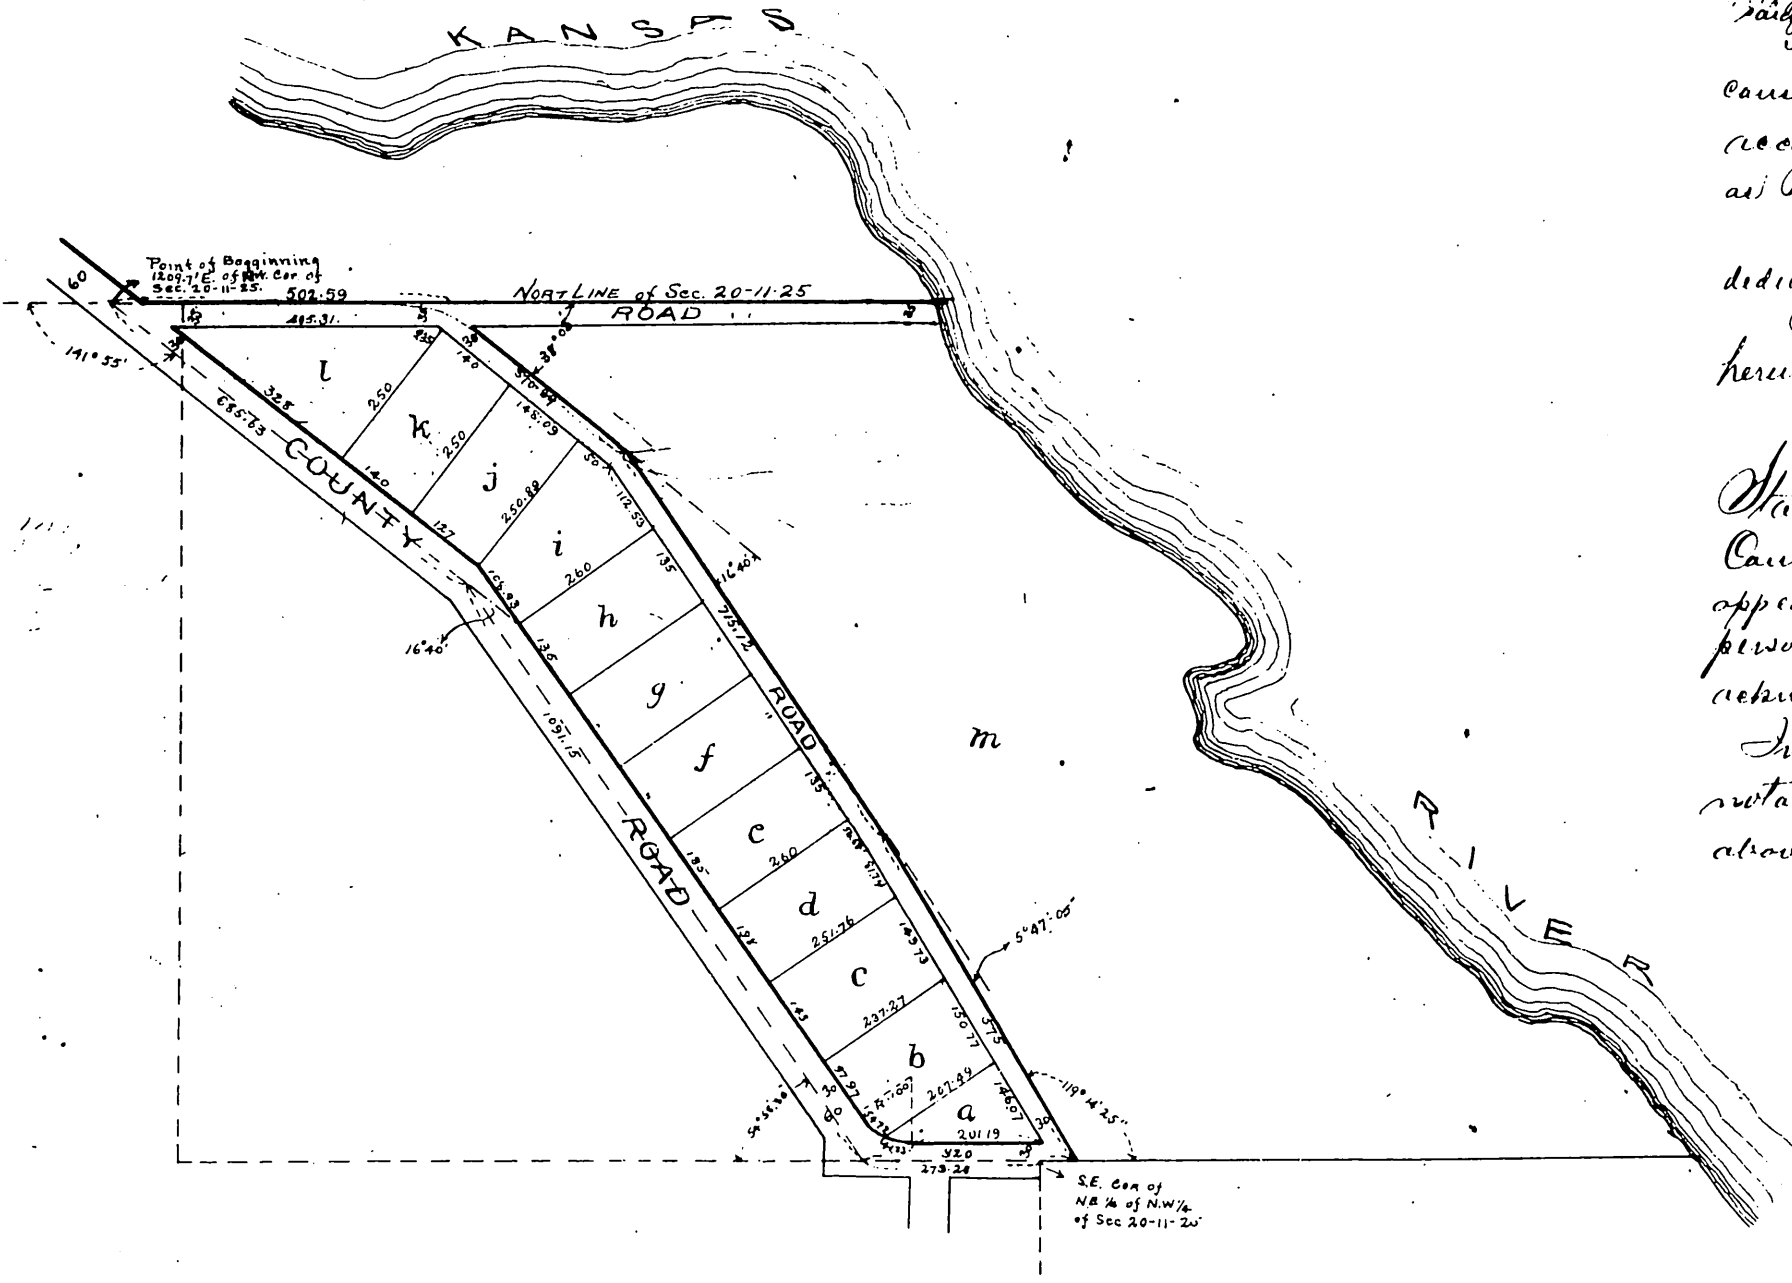


RIVERSIDE ADDITION TO ARGENTINE, KANSAS.

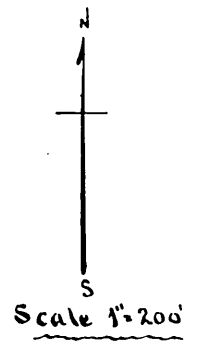

This is a subdivision of a part of Section 20, Township 11, Range 25, in Wyandotte County, Kansas; described as follows:-

Beginning at a point in the North line of said Section 20, twelve hundred and nine and seven tenths (1209.7) feet east of the Northwest corner of said Section 20, said point being the intersection of the center line of a county road with the North line of said Section 20; thence S. 51° 55' E. along the center line of said road, six hundred and eighty five and sixty three (685.63) feet to a point; thence S. 35° 15' E., ten hundred and ninety one and fifteen hundredths (1091.15) feet to a point in the South line of the North East quarter of the Northwest quarter of said section 20 two hundred and seventy three and twenty eight hundredths (273.28) feet West of the South east corner of said quarter quarter section; thence East along the South line of the North East quarter of the North West quarter, and Northwest quarter of the north east quarter of said Section 20, to the Kansas River thence in a Northwesterly direction along the meanders of said Kansas River to North line of said Section 20; thence West along the North line of said Section 20 to the point of beginning.

The undersigned proprietors of the above described tract of land have caused the same to be subdivided in manner represented on the accompanying plat, which plat and subdivision shall hereafter be known as Riverside Addition to Argentine, Kansas.

The thoroughfares included within the above description, and not heretofore dedicated to public use, are hereby dedicated to public use.

In testimony whereof L. E. James and Ella E. James his wife have hereunto set their hands and seals.

Levelllyn E. James
Ella E. James.

State of Missouri
County of Jackson
On this 15th day of July 1901 before me personally appeared L. E. James and Ella E. James his wife to me known to be the persons described in, and who executed the foregoing instrument, and acknowledged that they executed the same as their free act and deed.

In testimony whereof I have hereunto set my hand and affixed my notarial seal at my office in said County the day and year last above written. My commission expires Sept. 4th 1901.

Alfred M. Bossert,
Notary Public within and for Jackson
County, Missouri

Recorded July 16th 1901
at 8:25 o'clock A.M.

C. S. McConigal
Reg. Recd.
A. C. Cooke, Deputy

#45237