

Rockaway Heights

ROCKAWAY HEIGHTS

AN ADDITION
TO THE
CITY OF ARGENTINE
WYANDOTTE COUNTY,
KAN.

Beginning at the N.W. corner of the S. 1/2 of the S.W. 1/4 of the N.W. 1/4 of Section 28, Township 11, Range 25; thence East forty (40) rods; thence South twenty (20) rods; thence West forty (40) rods; thence North twenty (20) rods to place of beginning.

We, the undersigned proprietors of the above described tract of real estate situated in Wyandotte County, Kansas, have caused the same to be subdivided in the manner shown on this plat into an addition to the City of Argentine, which addition shall hereafter be known as ROCKAWAY HEIGHTS.

All streets, avenues, and alleys as shown on this plat are hereby dedicated to public use forever. In testimony whereof we have hereunto set our hands and affixed our seals this 23rd day of June 1887.

Upton Perrine
Sarah E. Perrine



State of Missouri }
County of Jackson } s/s

On this 23rd day of June 1887, before me a Notary Public in and for said County personally appeared Upton Perrine and Sarah E. Perrine, his wife, to me known to be the persons described in and who executed the foregoing instrument, and acknowledged that they executed the same as their free act and deed.

My commission expires December 15th 1887
Witness my hand and Notarial seal.

Isaac J. Jernigan
Notary Public
Notary Public.

N.W. Cor. of South 1/2 of SW 1/4 of NW 1/4 of S. 28, T. 11, R. 25.

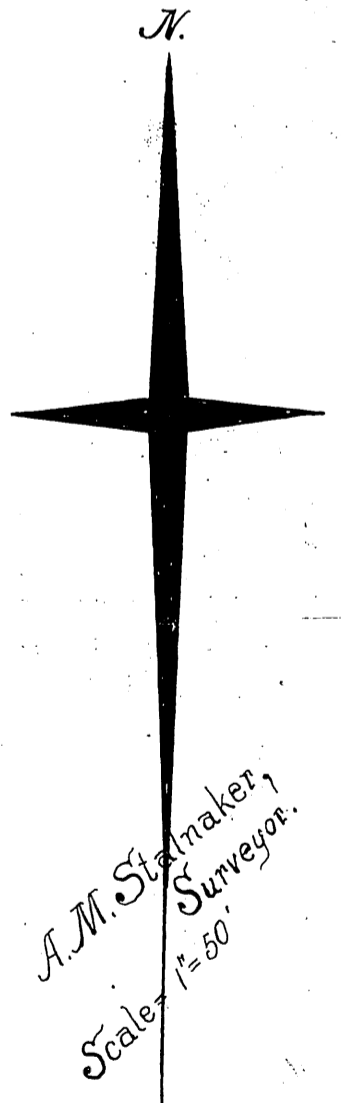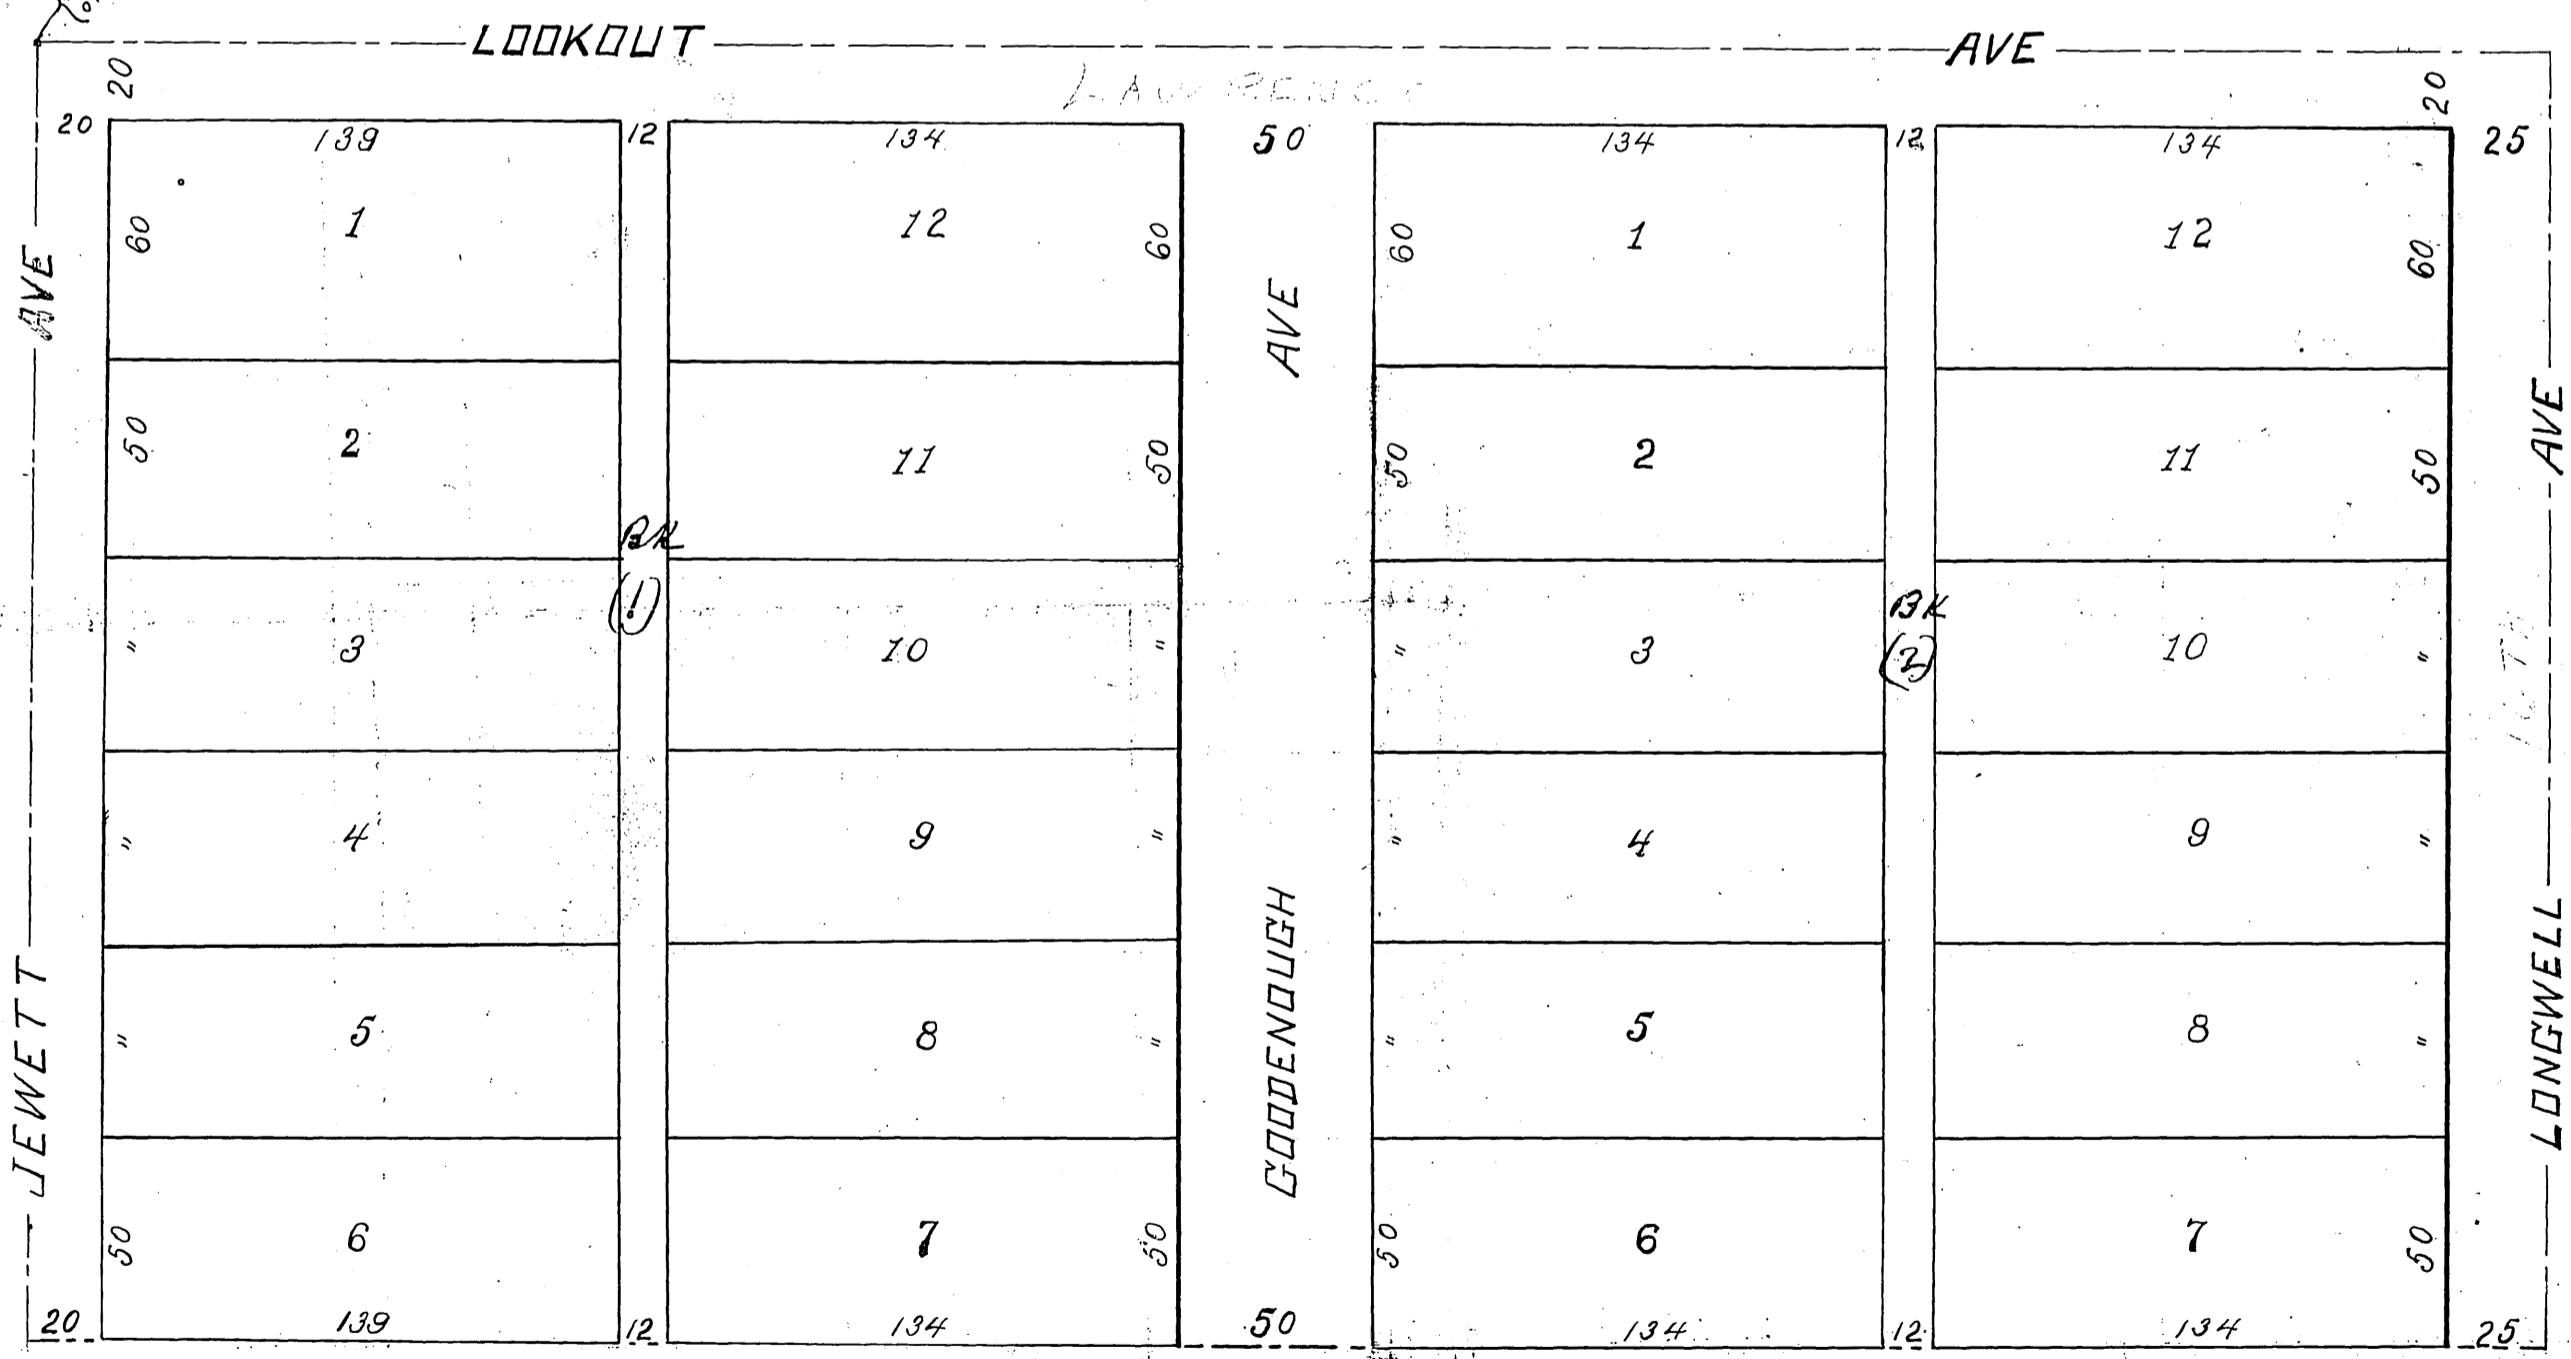

State of Kansas }
County of Wyandotte } s/s
Filed for Record June 25th 1887
W. M. Bridgman
Register of Deeds