

# "TOUVANT HILLS"

Wyandotte County, Kansas.

APPROVED BY THE BOARD OF CITY COMMISSIONERS  
11<sup>th</sup>  
March 1941 Howard Payne  
City Clerk

APPROVED BY THE CITY ENGINEER OF KANSAS CITY KANSAS this  
11 day of March 1941

Truman Schupp  
City Engineer  
OK on revised  
May 12, 1941  
Schupp

STATE OF KANSAS  
COUNTY OF WYANDOTTE

Be it remembered that on the 11 day of March A.D. 1941 before me, the undersigned, a Notary Public in and for the above named County and State came Joseph A. Linder Joseph A. Linder Joseph A. Linder who are personally known to me to be the same persons who executed the foregoing instrument of writing and acknowledged the same to be their free act and deed.  
In witness whereof I have hereunto set my hand and affixed my notarial Seal the day and year last above written  
Signed

My commission expires May 28 1941 Joseph A. Linder  
Notary Public

Approved by City Planning Commission this 10 day of March 1941.

Guy A. Gray  
Secretary

**DESCRIPTION:**

This is a replat of the "Resubdivision of Touvant Tracts" except Lots 1-2-3-4-5-9-10-42-43-46-47 and C, the "Resubdivision of Touvant Tracts" being a resubdivision of Tracts Nos. 1 to 2A.


**DEDICATION:**

The lands intended for sale are described by numbers as Lots in "Touvant Hills" and are designated by Numbers from 1 to 40 there being no Lot No. 13.

The parcels reserved for Public use are streets, the Names, extent and direction of which are shown on the within plat and they are hereby dedicated to the public for use as such.

In Testimony Whereof, We, the undersigned owners of the above described Tracts of Land have hereunto set our hands and seals this 12<sup>th</sup> day of March A.D. 1941.

See: Con Home Builders, Inc. for signature of all signers.

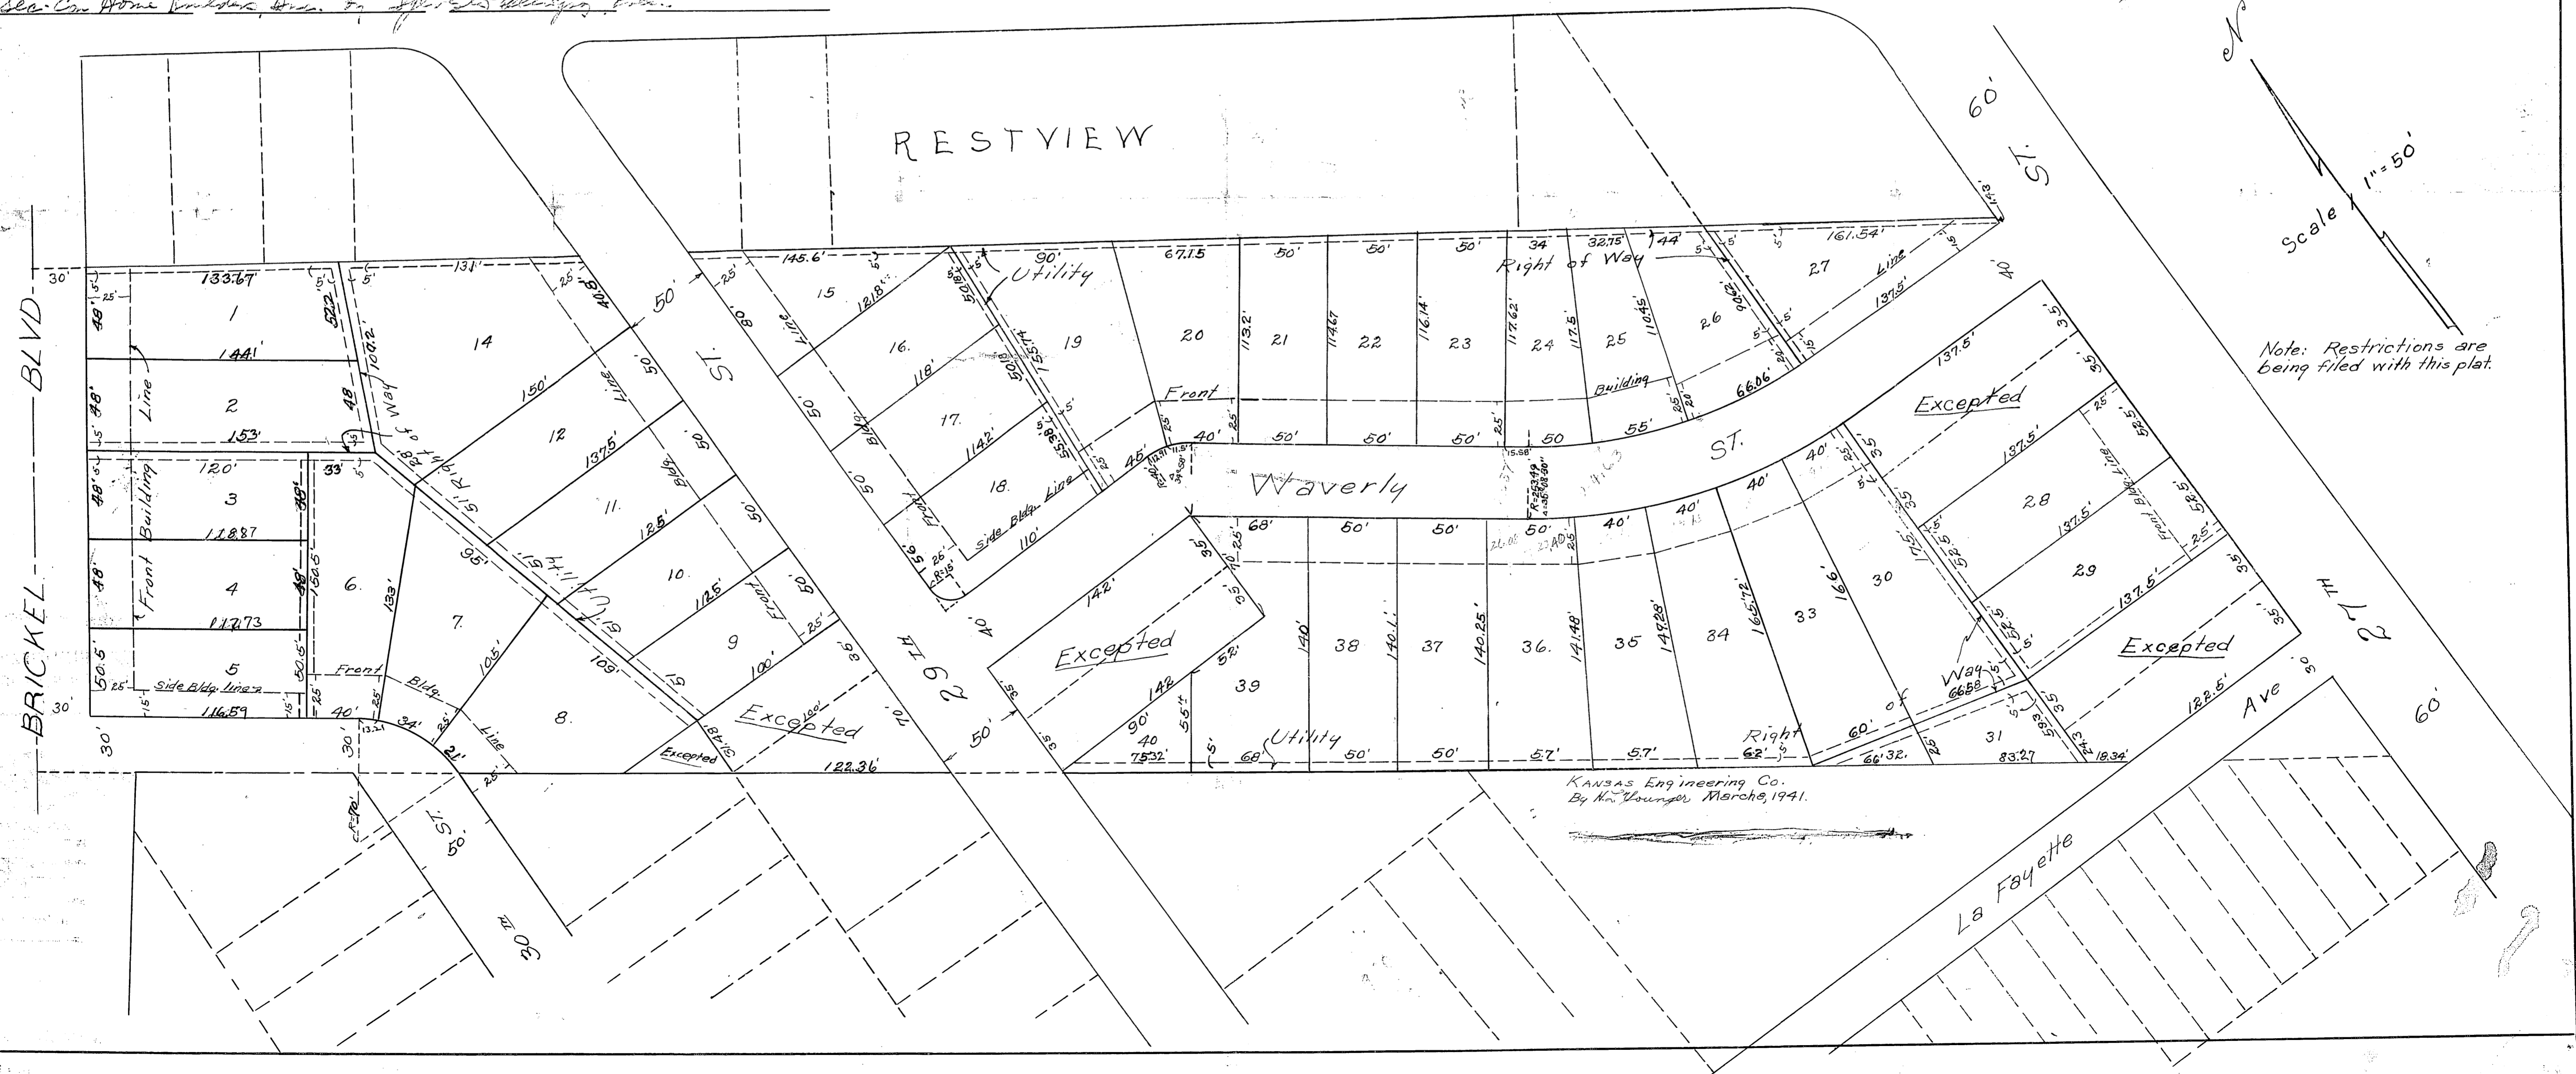

Note: Restrictions are being filed with this plat.

KANSAS Engineering Co.  
By W. Younger, March 19, 1941.