


# PLAT OF EXTENSION TO WALKER'S ADDITION. TO WYANDOTT CITY.

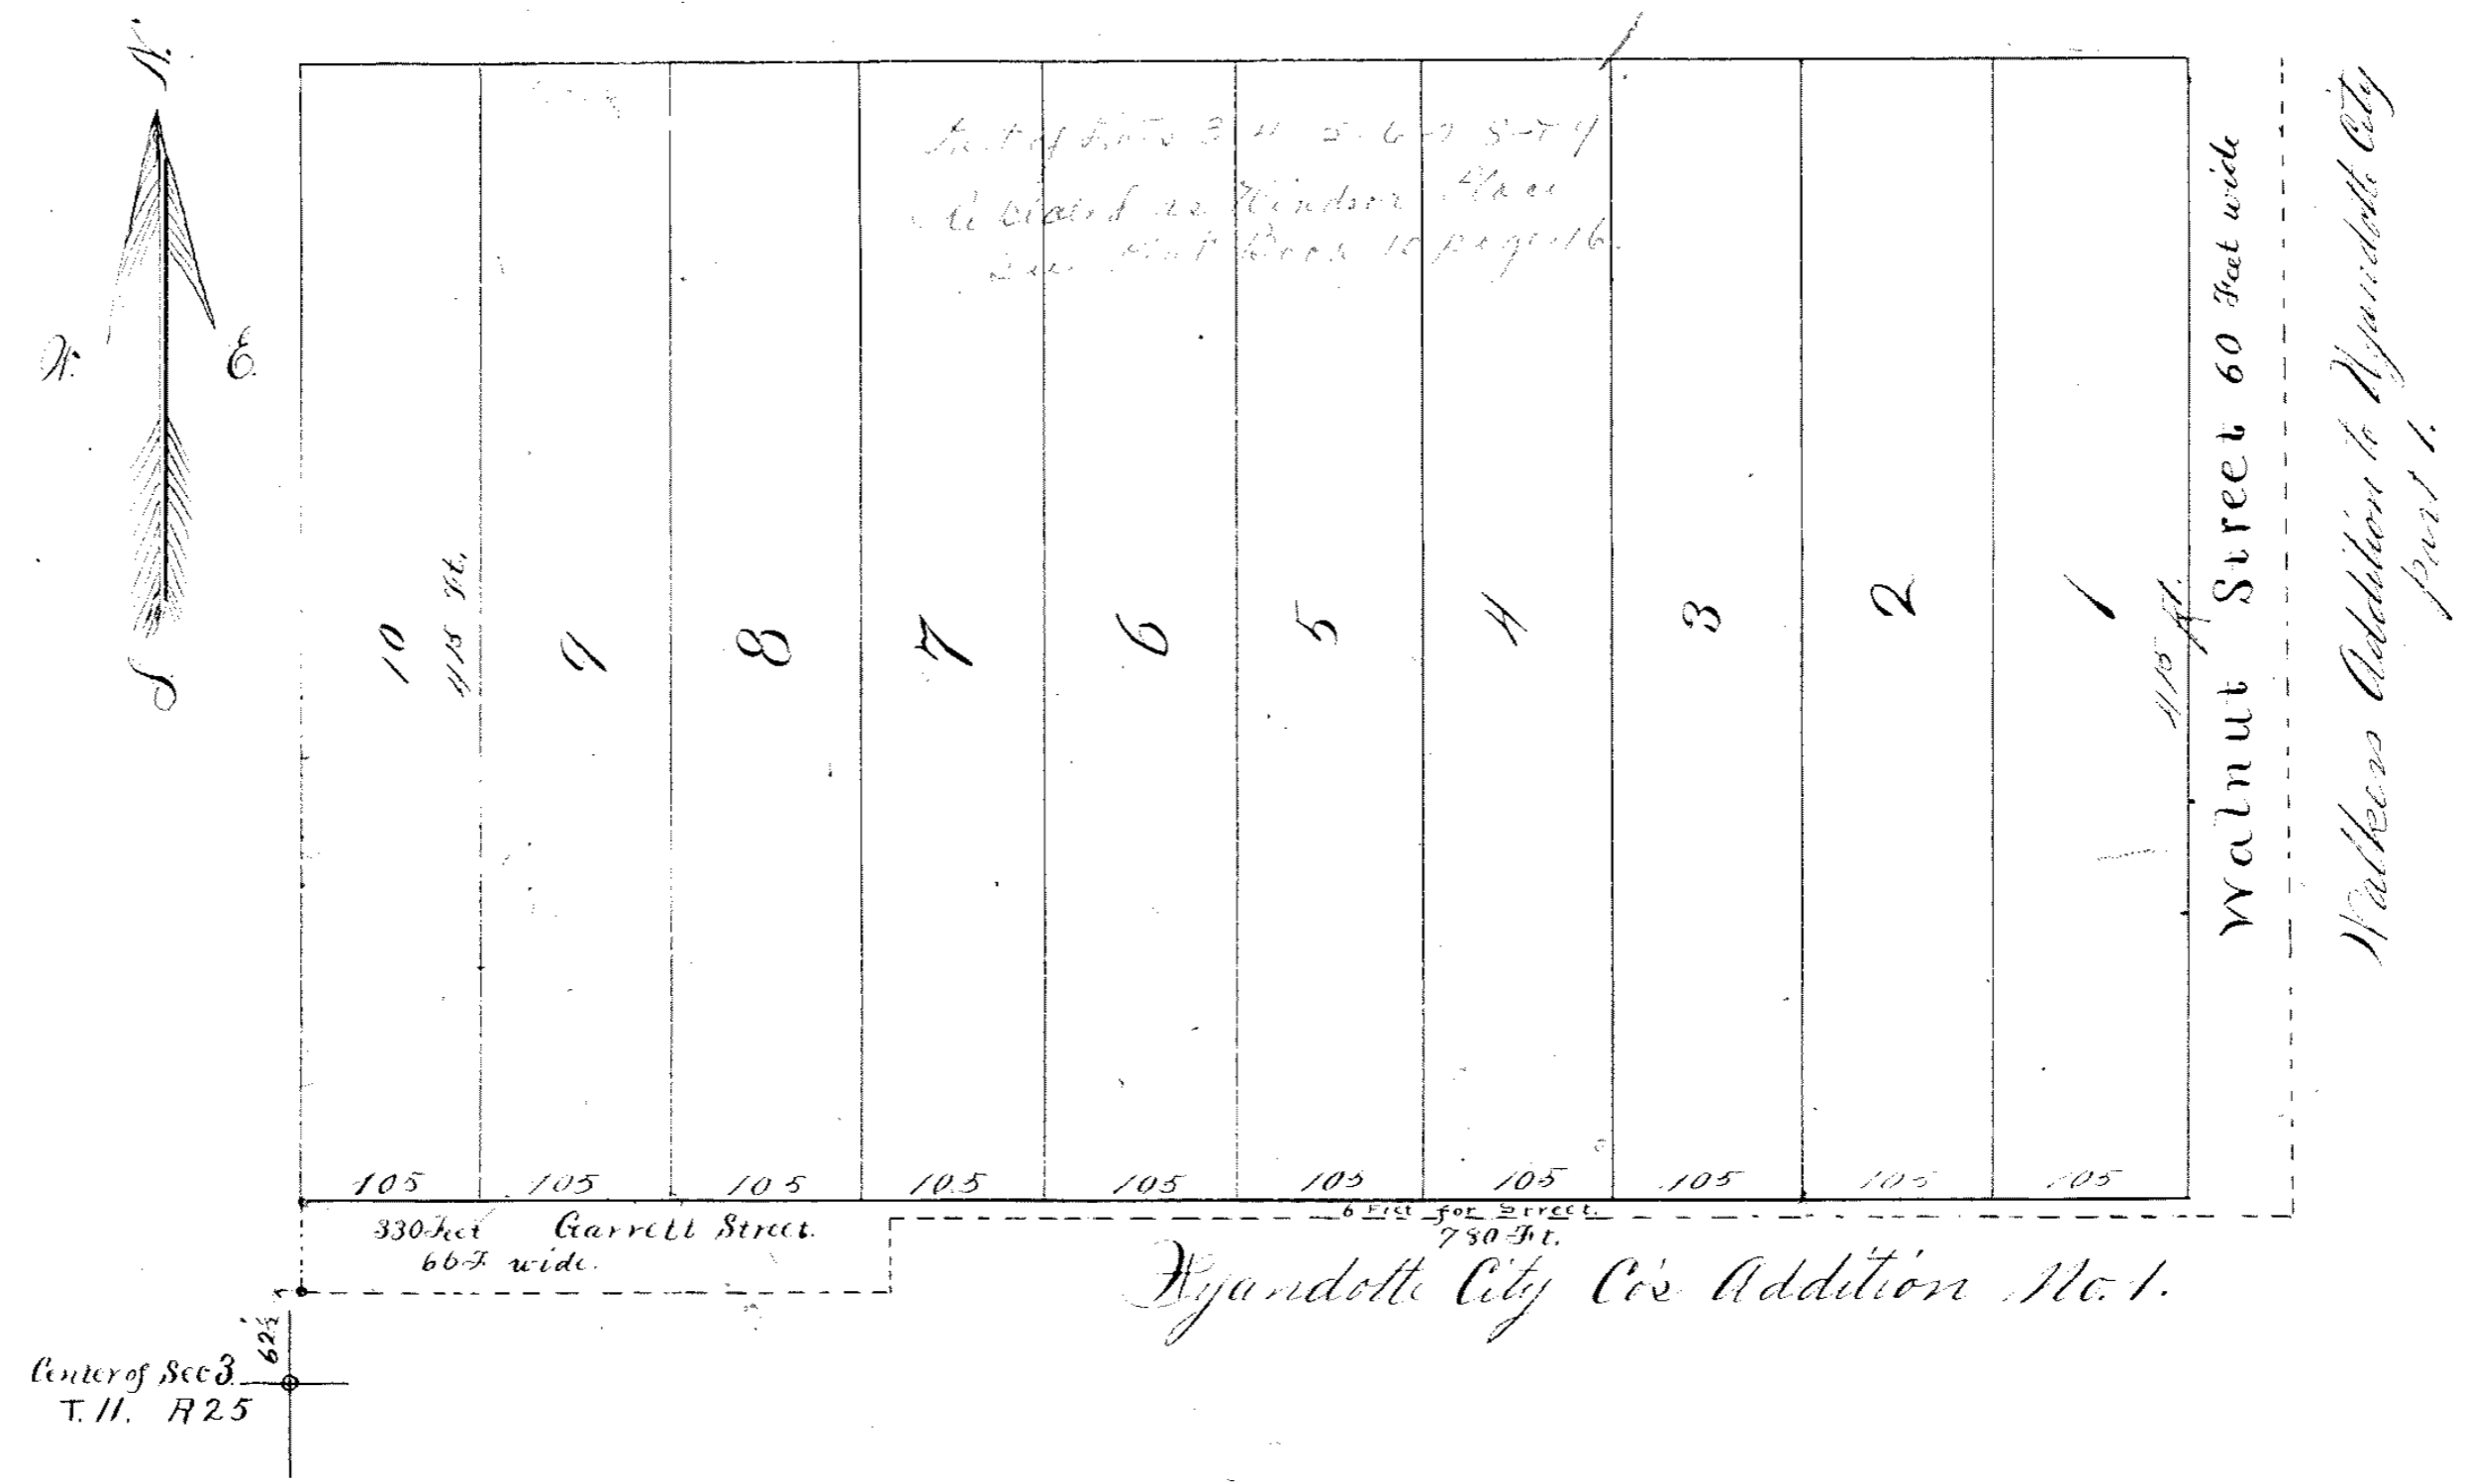

Know all men by these presents that I Lydia B Walker as the proprietor of the hereinafter described Real Estate situated in the County of Wyandott State of Kansas have laid out and do hereby lay out the same as an addition Wyandott City to be known as The Extension of Walker's Addition to Wyandott City.

Beginning sixty two and a half (62 1/2) feet North from the center of section three (3) Township eleven (11) South Range twenty five (25) East; Thence north four hundred and eighty one (481) feet; Thence East eleven hundred and ten (1110) feet; Thence South four hundred and twenty one (421) feet; Thence West seven hundred and eighty (780) feet to the North West corner of the Wyandott City Companies Addition No. 1 to the City of Wyandott Filed March 28th A.D. 1860 in the office of the Register of Deeds of Wyandott County, by John M. Elbert Justice of the Peace of the Wyandott City Company; Thence South sixty (60) feet to the North West corner of lot seventeen (17) in Block twenty eight in said addition; Thence West three hundred and thirty (330) feet to the beginning.

And has reserved for public use of said real estate viz; for Streets and parts of streets a strip off the East side thereof sixty feet wide to be known as Walnut Street; and a strip on the south side thereof six feet wide extending from the Southeast corner of the above described tract seven hundred and eighty (780) feet and thence a strip sixty six (66) feet wide three hundred and thirty (330) feet to the quarter section line of said section three (3) to be known as Garrett Street; and holds the remainder of said real estate for sale in lots, numbered from one to ten, beginning on the east with number one each lot contains one acre and is one hundred & five feet wide and four hundred and fifteen feet long from North to South, as seen, and particularly described by the Plat of the same hereto annexed and made part hereof.


I hereby give, donate and dedicate the above described strips of land as shown on said plat by dotted lines, to the public use for streets and parts of streets and for no other purpose.

In testimony whereof I have hereunto set my hand and seal this 3rd day of January A.D. 1865

Witness A. B. Bartlett

Lydia B. Walker

State of Kansas }  
County of Wyandott } s.s.

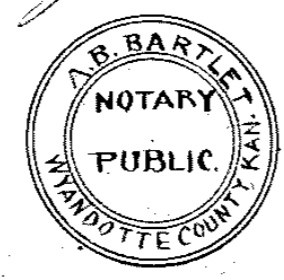

On this third day of January, A.D. 1871 before me a Notary Public in and for said County & State came Lydia B. Walker, personally known to me to be the same person who executed the foregoing instrument of writing and duly acknowledged the execution of the same.

In testimony whereof I have hereunto set my hand & Notarial Seal.

A. B. Bartlett  
Notary Public

Filed for record January 3rd A.D. 1871  
at 9 A.M.

James A. Cruise  
Register of Deeds.