


WESTERN HIGHLANDS.

SCALE 1" = 50'
(REDUCED 1/2)

KNIGHT & BONTECOU
CIVIL ENGINEERS.

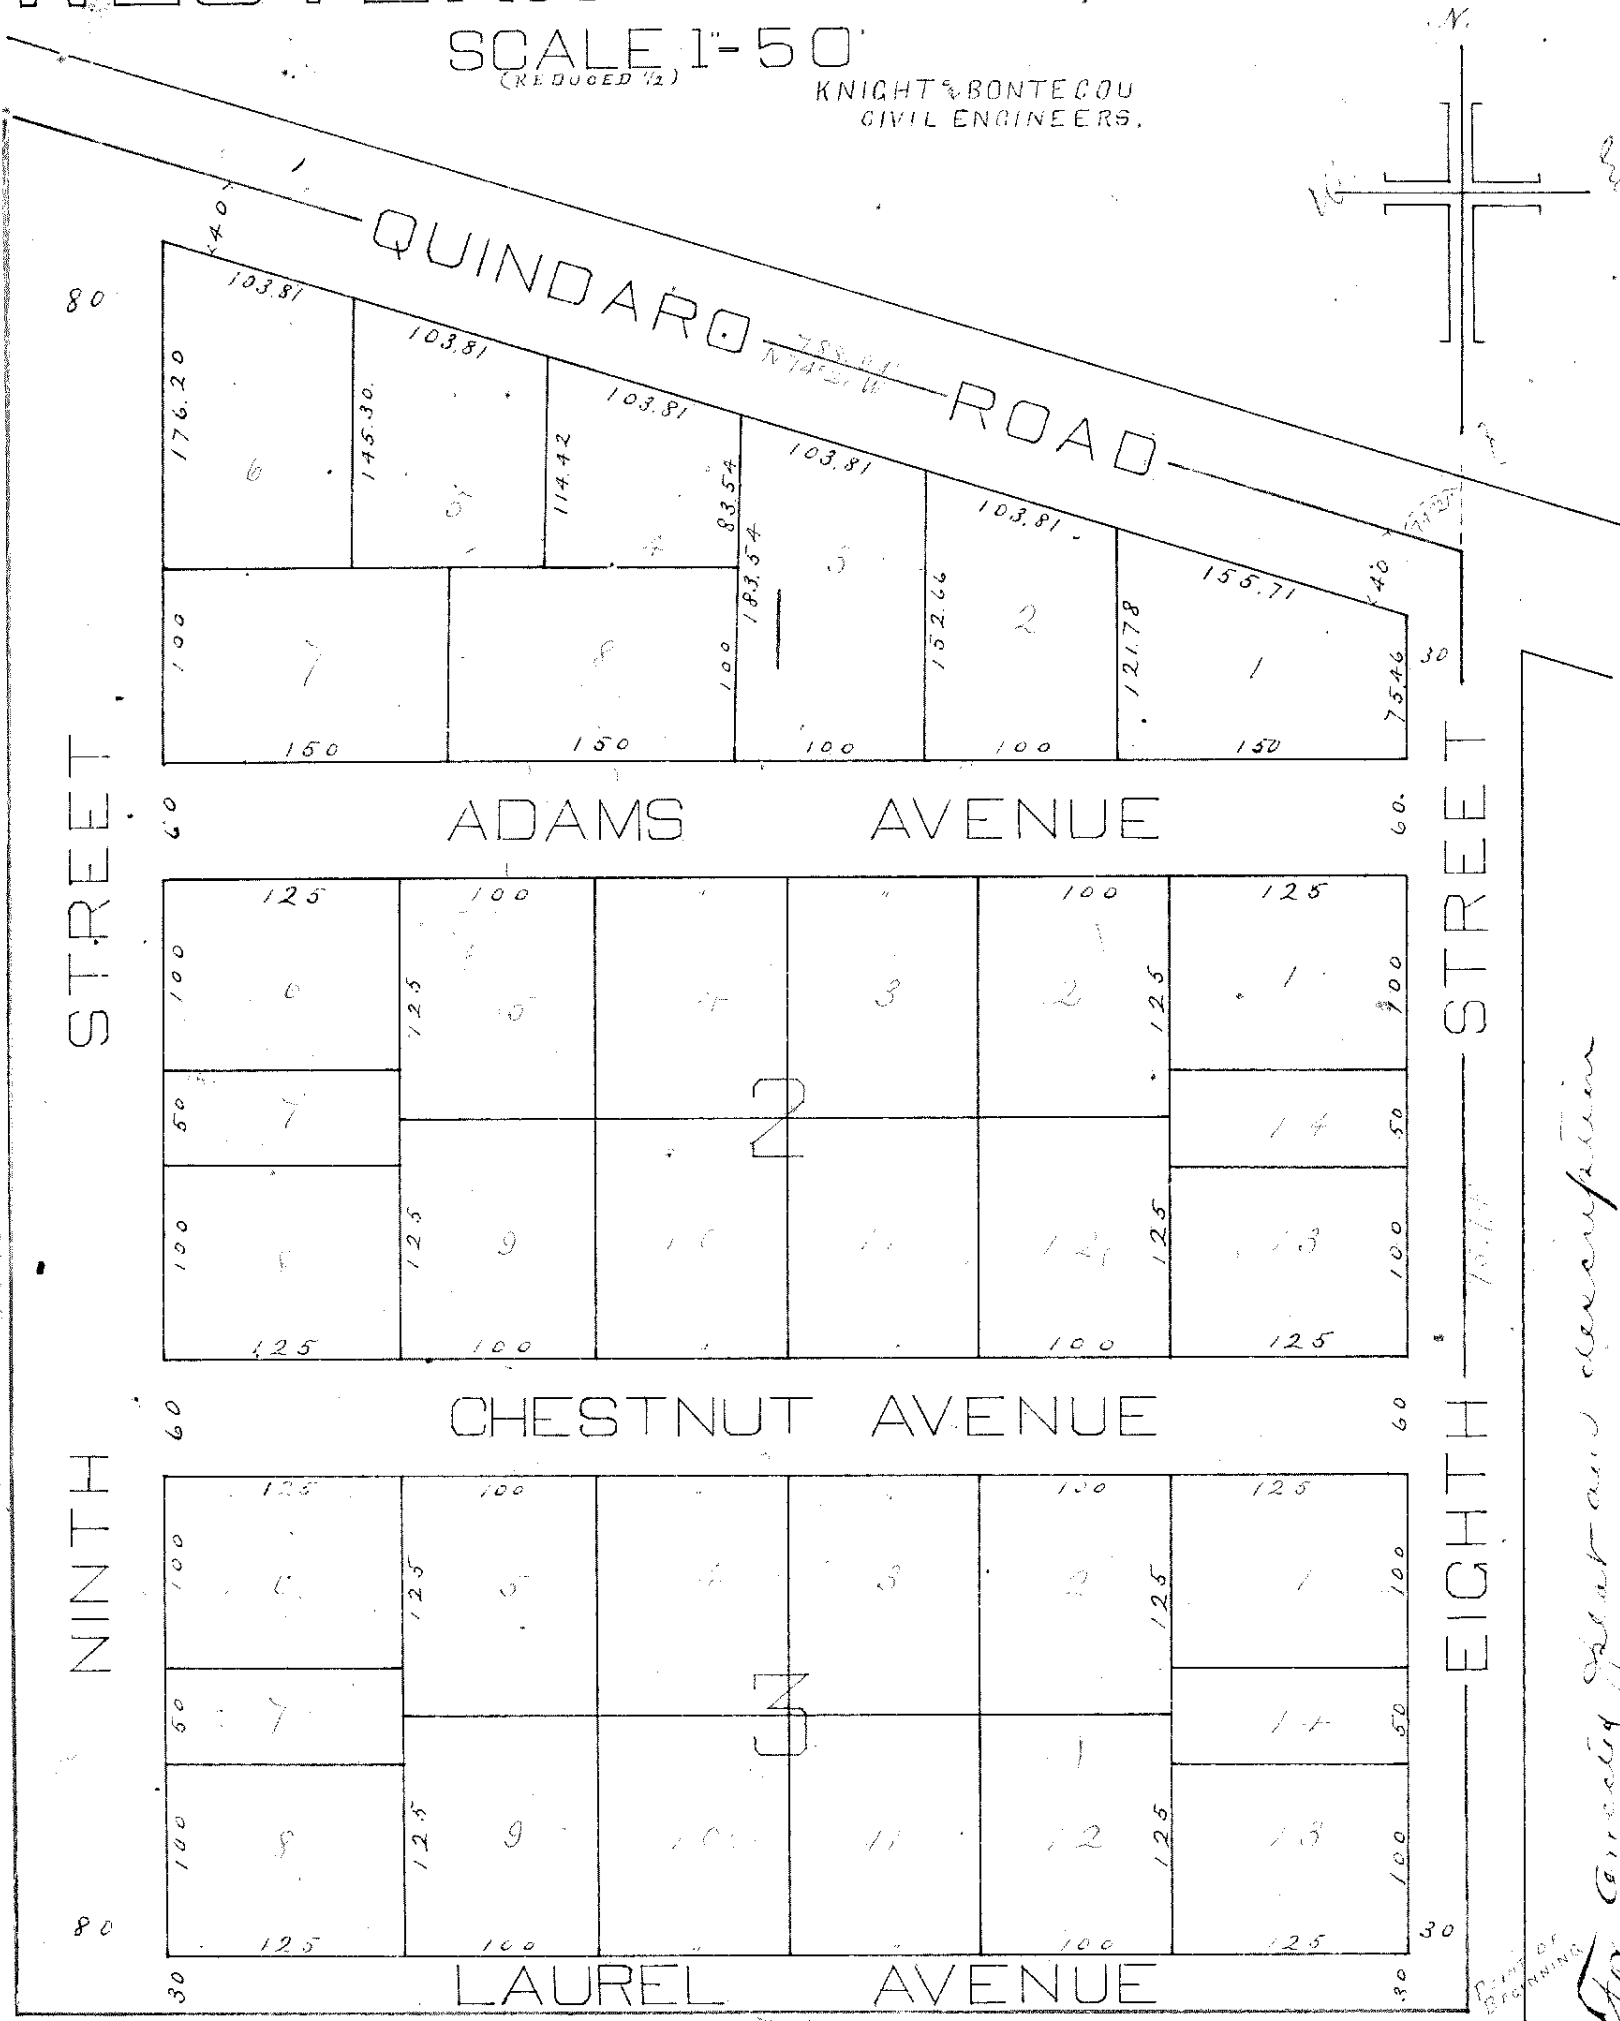


*For correct plat and description
see Record 210 Range 1, and
Plat Owners C. Page 72*

This plat of Western Highlands covers land in Wyandotte County, Kansas described as follows: Beginning at a point in the East line of the S.W. quarter Section 33, T. 10S. R. 25E. 1320 feet north of the S.E. corner of said SW quarter thence North along the East line of said SW quarter 757.4 feet thence N 74° 21' W (true bearing) 88.94 feet thence South parallel with the East line of said SW quarter 992.70 feet thence East parallel with the North line of said SW quarter 760 feet to the point of Beginning containing 157/1000 Acres. The lands reserved for sale are described by numbers as Lots and Blocks in Western Highlands. The parcels of ground reserved for public use are Avenues and Streets. The names extent and direction of all such Avenues and Streets are designated on this Plat and such Avenues and Streets are reserved and dedicated for public purposes as such. All lots intended for sale are set forth and described by numbers in blocks. The precise length and width of each lot is marked thereon in feet and decimal parts thereof. The number of each lot shown in small red figures and the number of each block in blue figures. In testimony whereof the owners and proprietors of this land have hereunto set their hands this 27th day of April, A.D. 1886

George W. Dourtellot
Mary D. Dourtellot
Elliott E. Richardson
Anna M. Richardson
Robert Moody
Elizabeth B. Moody

State of Missouri }
Jackson County } ss Be it remembered that on this 27th day of April 1886 before me a Notary Public within and for said County and State personally appeared George W. Dourtellot and Mary D. Dourtellot his wife, Elliott E. Richardson and Anna M. Richardson his wife, Robert Moody and Elizabeth B. Moody his wife to me personally known to be the same persons who executed the above instrument and each duly acknowledged the execution of the same. My commission as Notary Public will expire September 12th 1886. In witness whereof I have hereunto set my hand and official seal the day and year first above written.

J. P. Dana
Notary Public

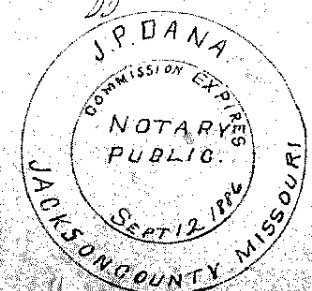

State of Kansas }
County of Wyandotte } ss Filed for record April 29th 1886 at 10 o'clock A.M.
W. H. Bridgens
Register of Deeds