

WESTERN HIGHLANDS.

WYANDOTTE CO. KAS.


WESTERN HIGHLANDS
BOOK 5 PAGE 6

SCALE: 100 FT. 1 IN.

J.H. LASLEY, CO. SUR.

10799

Filed Apr 5-1889
at 12th St
at ~~12th St~~ Book 5 Page 6.
Ray f. [unclear]

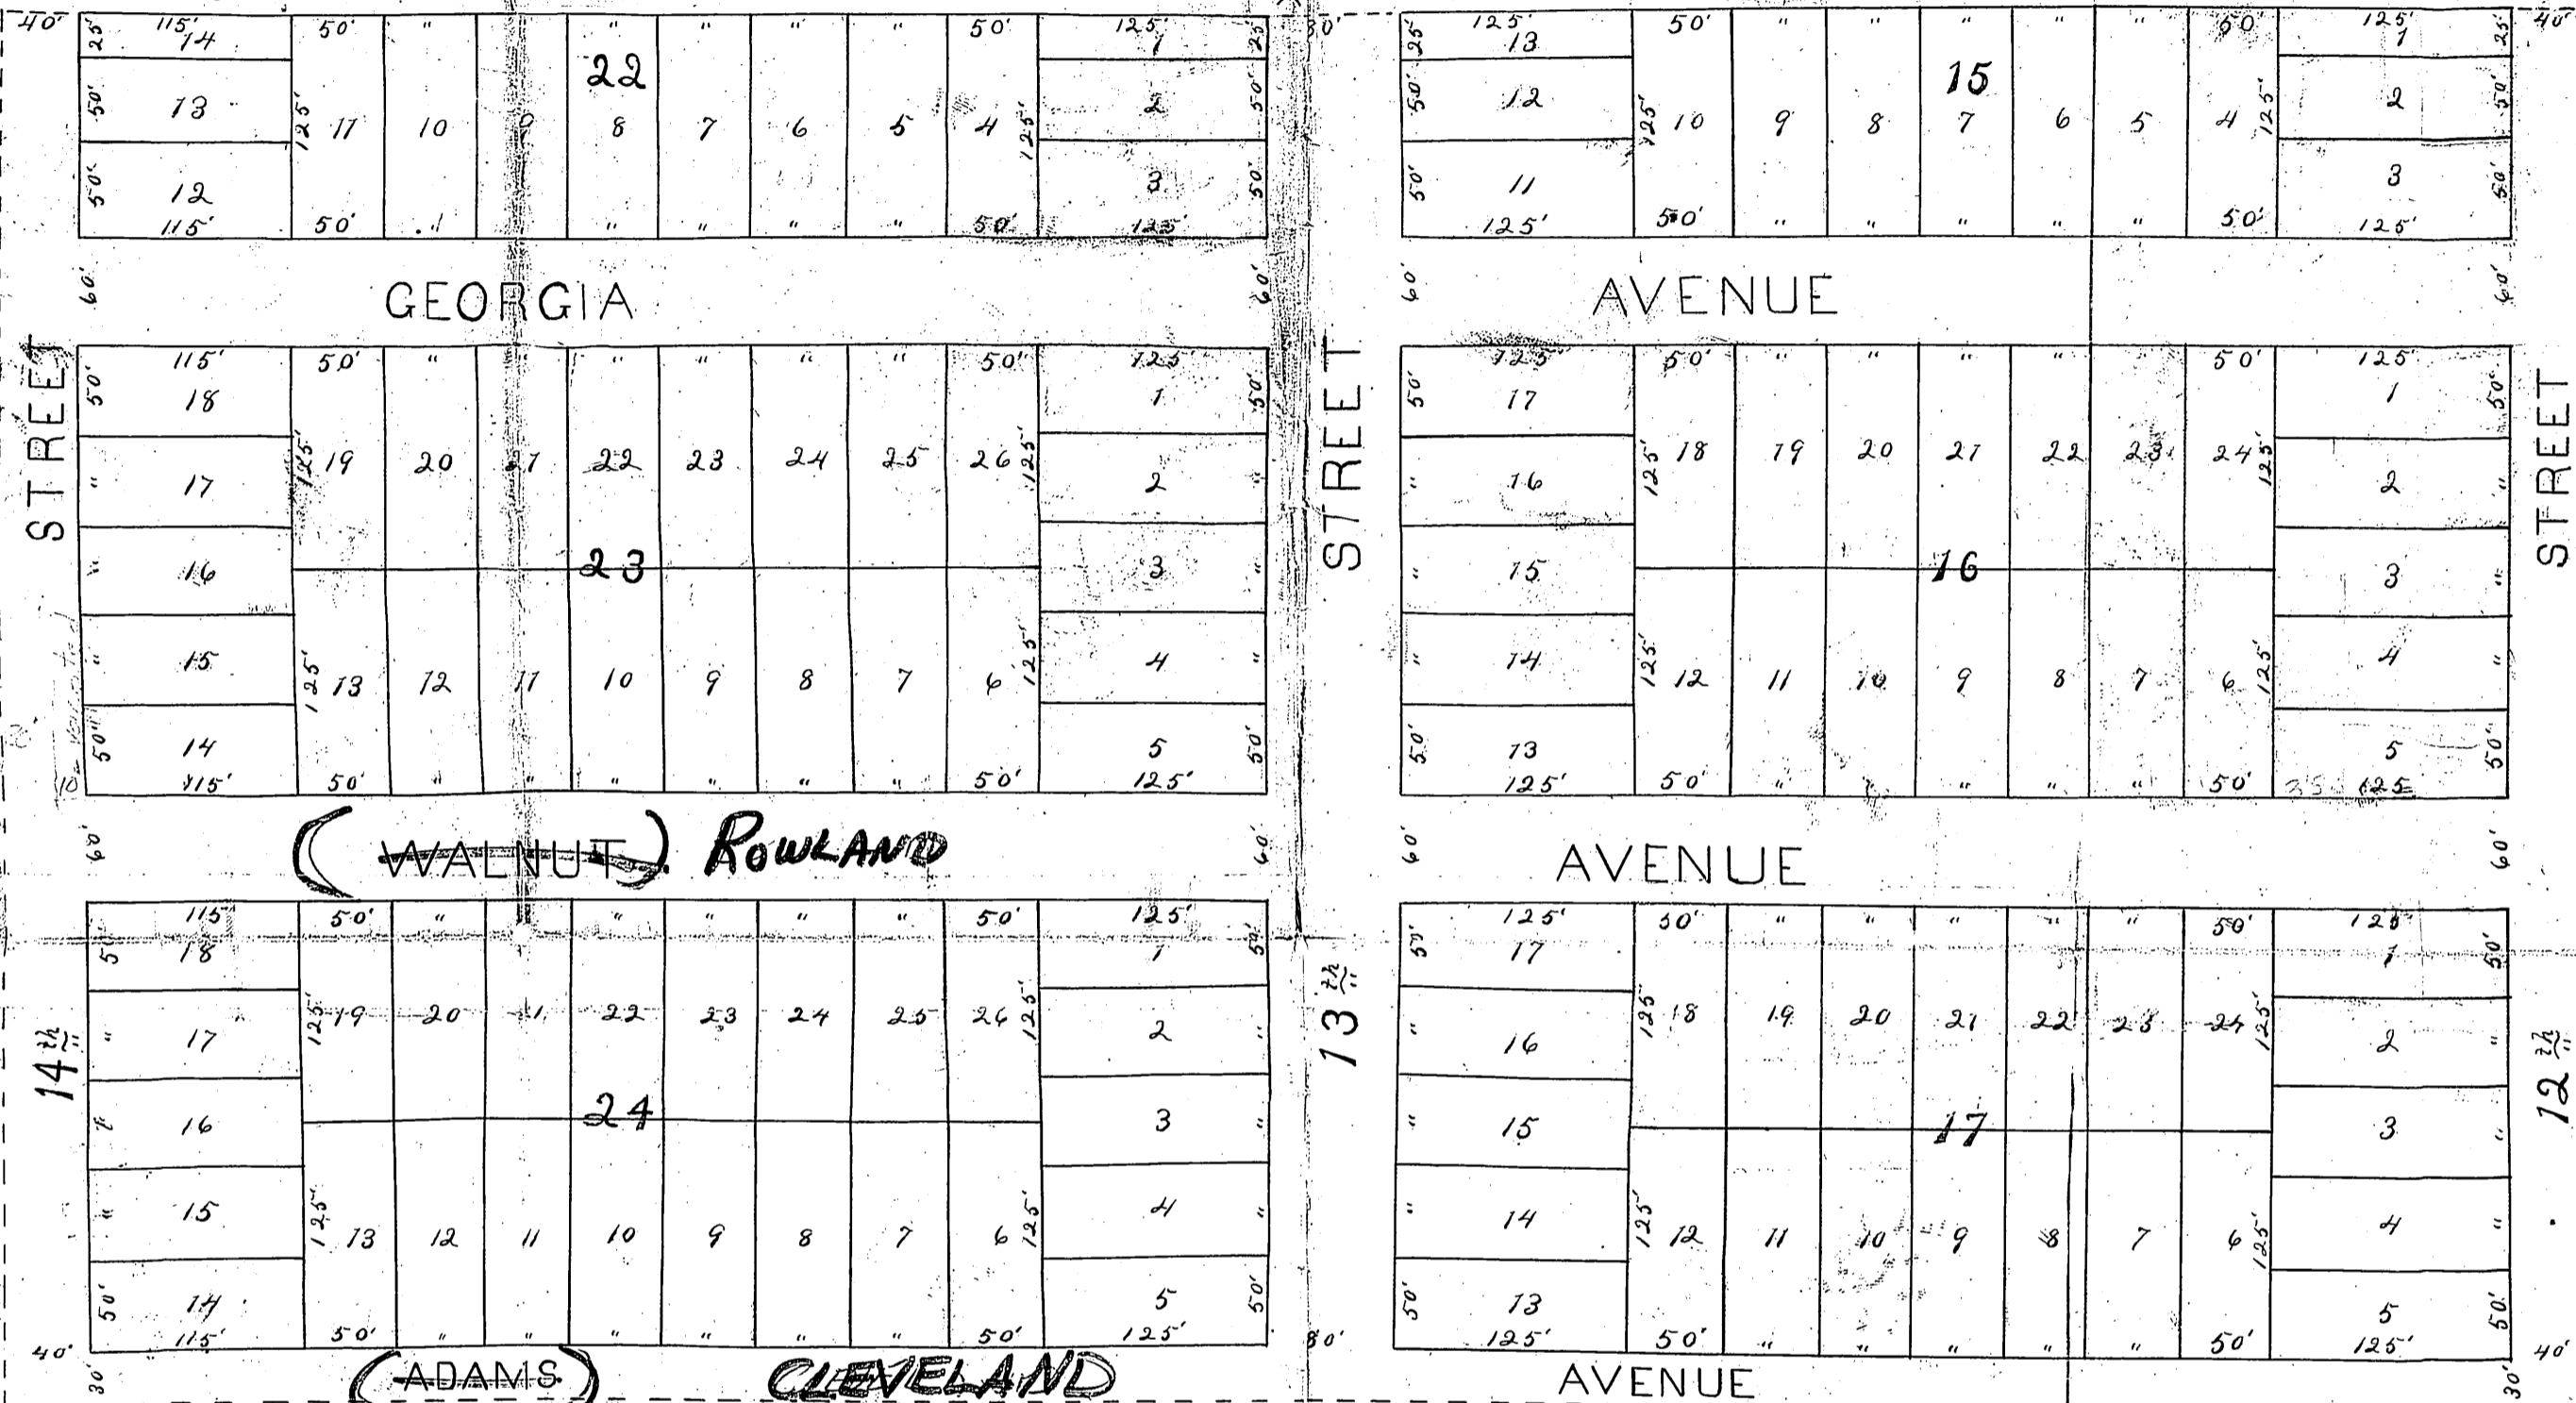

Description

The lands included in this Plat are described as follows viz:- Commencing at the intersection of the center lines of Twelfth Street and Adams Avenue same being at south-west corner of Block 8, and north-west corner of Block 18 as per recorded plat; thence west fourteen hundred (1400) feet to center of 14th Street; thence North seven hundred seventy-five (775) feet; thence East fourteen hundred (1400) feet to center of 12th Street; thence South seven hundred seventy-five (775) feet to point of beginning.

Dedication

The lands reserved for sale are described by number as Blocks and Lots in Western Highlands, the Blocks being numbered with large red figures and the Lots with small black figures, the parcels of ground reserved for public use are Streets and Avenues, the name, extent and direction of all such Streets and Avenues are designated on this Plat and are reserved for public purposes as such. All lots intended for sale are set forth and described by numbers in Blocks. The precise length and width of each lot in feet is set forth on this Plat in small black figures.

In testimony whereof, the Boulevard Park Company has caused this to be signed and executed by its duly constituted officers, as by law provided, and attested by the Corporate seal of the company this 24th day of Nov. - A.D. 1888.

State of Kansas }
County of Wyandotte } ss

Be it remembered that on this 24th day of Nov. A.D. 1888, before me, the undersigned a Notary Public within and for said County and State came James O. [unclear] President of the Boulevard Park Company to me personally and duly acknowledged that he executed the same as the will and deed of said Company by order of its board of directors and the seal hereto attached is the Common and Corporate seal of said Company and was attached by like order of said board of directors, for the uses and purposes therein mentioned. In testimony whereof I have hereunto set my hand and affixed my Notarial Seal the day and year last above written.

James O. [unclear]
President of Company.

[Signature]
Notary Public

My commission and term of office expires Dec 27 1891

[Handwritten note]
This is to certify that the Plat of Western Highlands was adopted by the Mayor & Council on Jan 18 1888