


TERN HIGHLANDS

Wyandott County, Kansas

SCALE 1 INCH = 80 FEET.

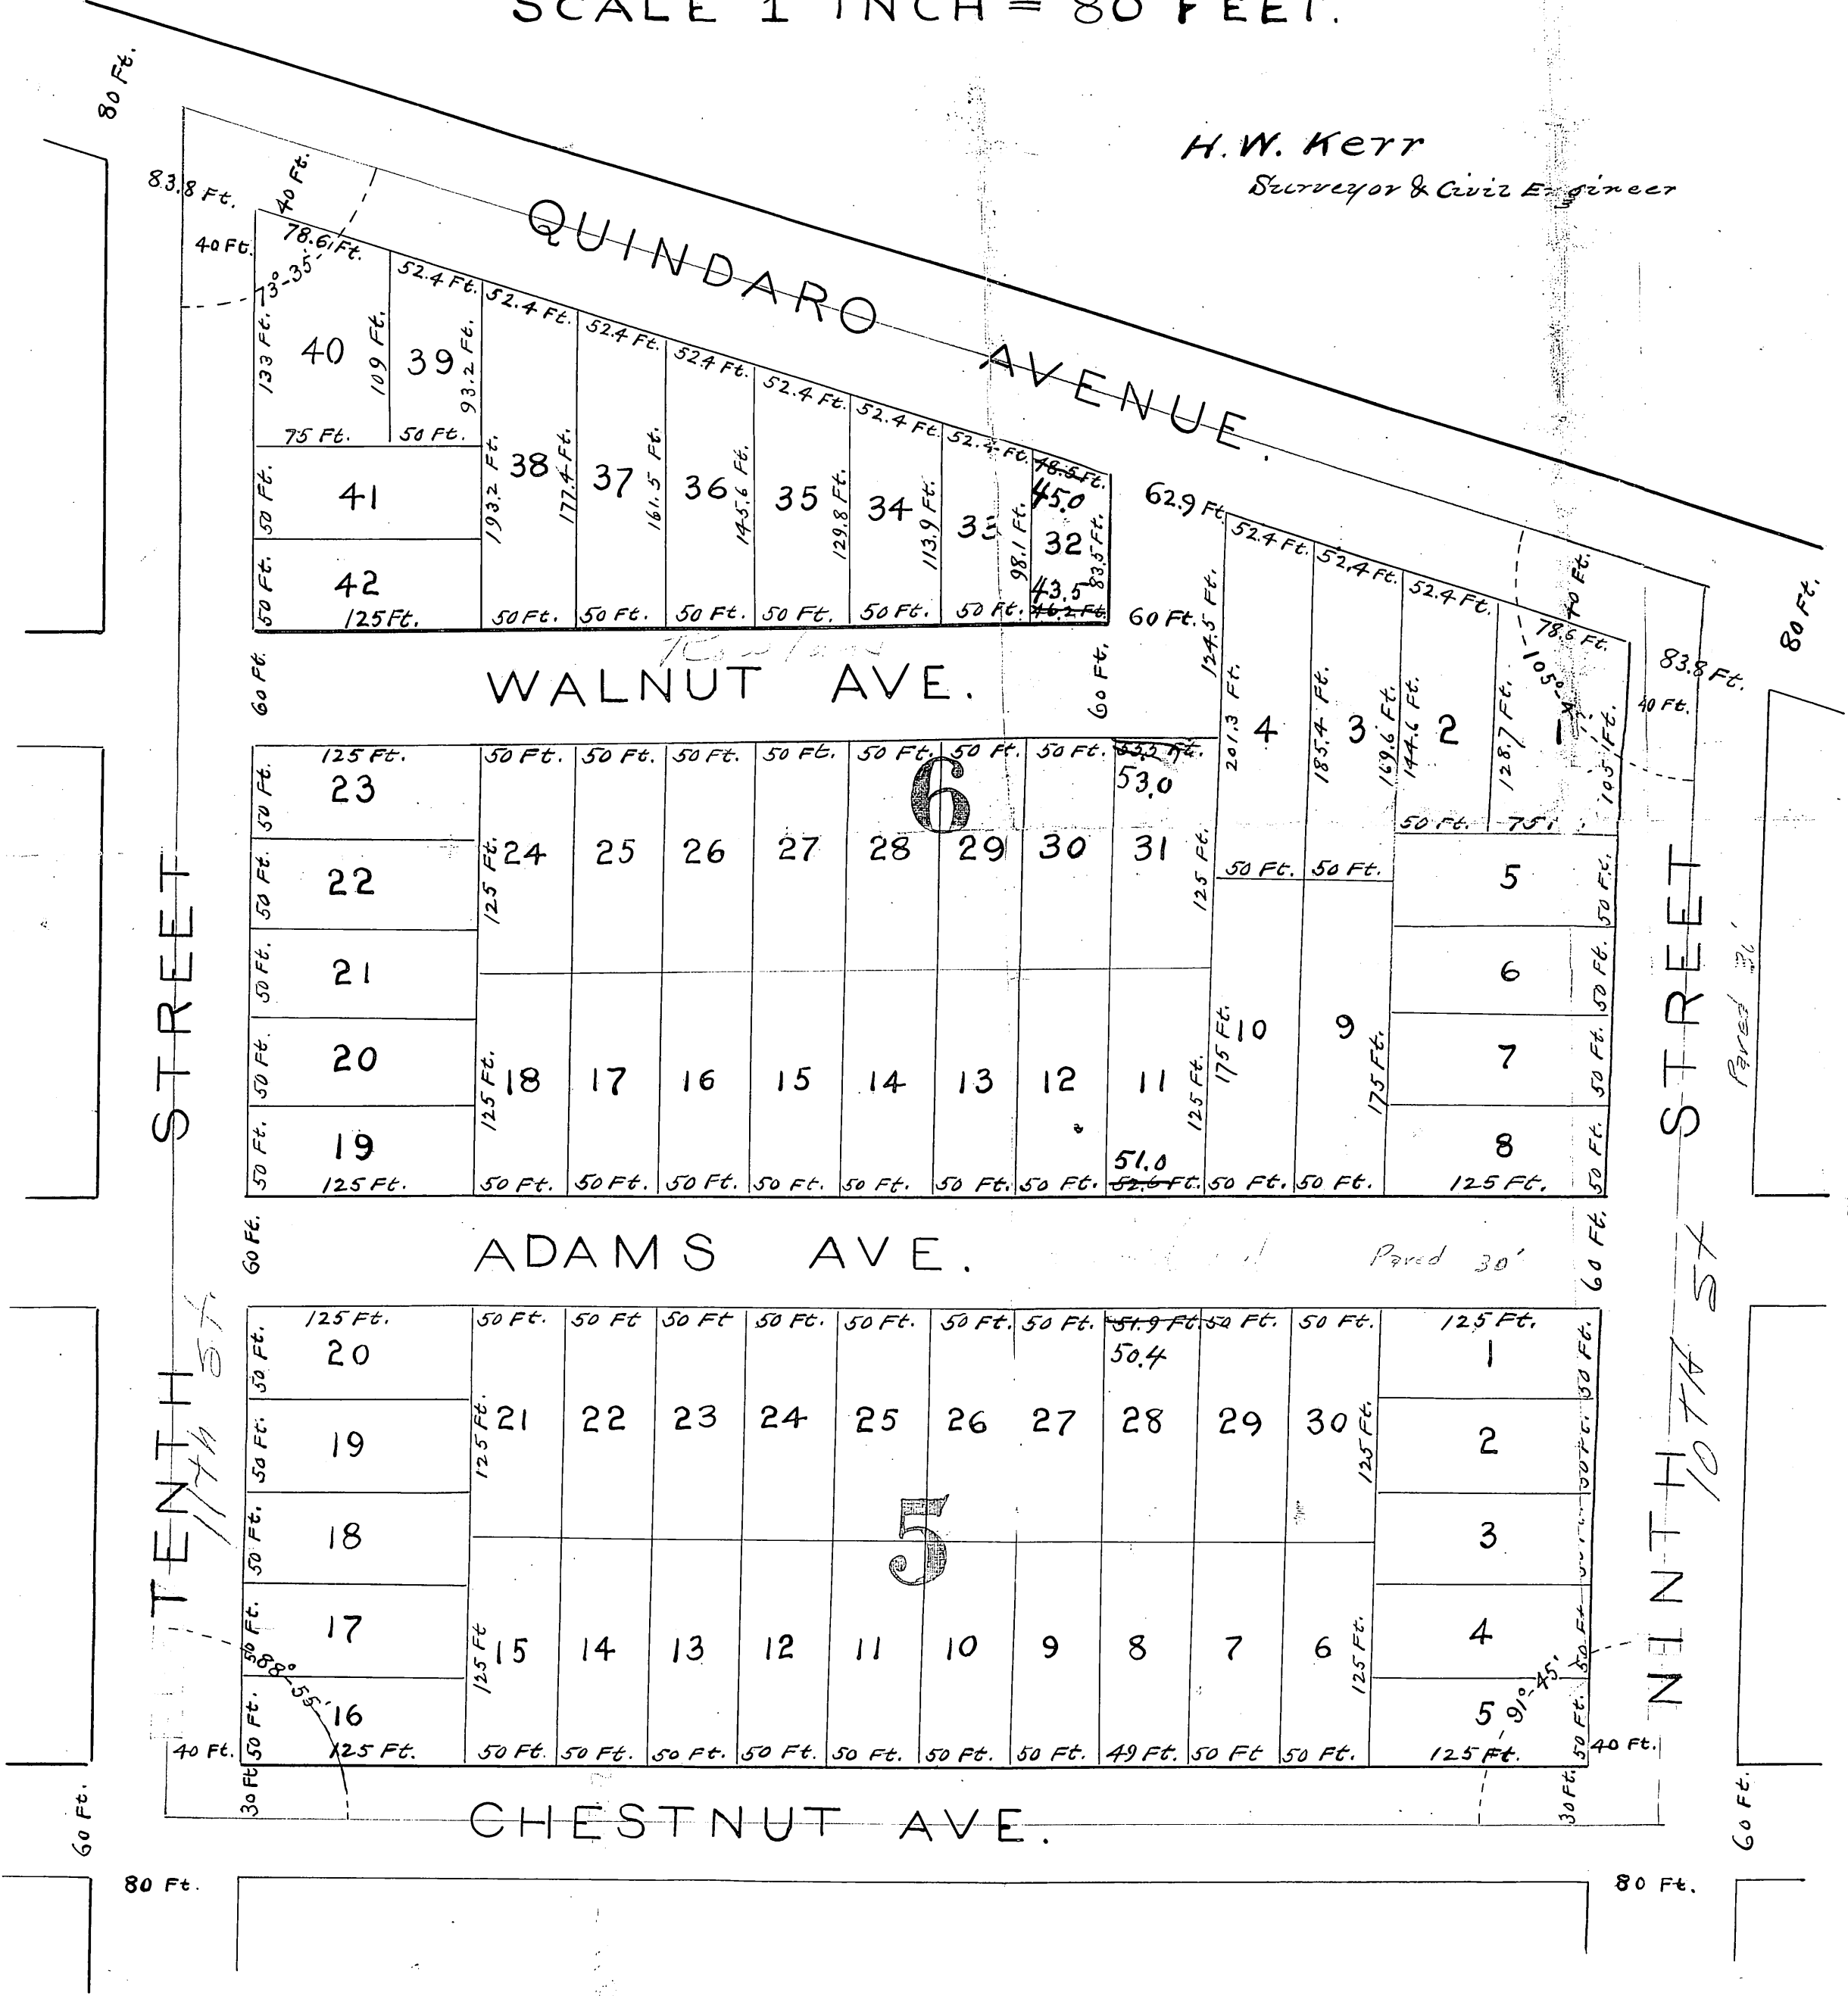

This Plat of Blocks 5 and 6 in Western Highlands is made by the Boulevard Investment Company on land described as follows

Part of the SW 1/4 of Sec. 33 T. 10 S. and R. 25 E. in Wyandotte County, Kansas

Beginning at the intersection of the center lines of 9th Street and Chestnut Avenue in Western Highlands. Thence North along the center line of said 9th Street 669^{7/100} feet to the center line of the Quindaro Road. Thence North Westerly along the center line of said Road 867^{80/100} feet to the center line of 10th Street. Thence South along the center line of 10th Street 927^{7/100} feet to the center line of Chestnut Ave. Thence East along the center line of said Chestnut Avenue 828^{7/100} feet to the place of beginning. Containing 15^{2/1000} Acres

All Streets and Avenues as shown on this Plat are hereby dedicated to and for the public use forever. The Blocks are numbered with large red figures and the Lots are numbered in each Block with small black figures. The size of the Lots are given in Feet on each Lot

In Witness whereof The Boulevard Investment Company has caused these presents to be signed by its President and attested by its Secretary with its corporate Seal attached This Twenty-fourth day of January 1888



Attest:
The Boulevard Investment Company
by James Husted
President.
O.W. Smith
Secretary.

State of Kansas }
County of Wyandotte } S.S.

Be it remembered that on this 24th day of January A.D. 1888 before me the undersigned a Notary Public in and for the County and State above named came James D. Husted who is personally known to me to be the same person described in, and who executed the foregoing instrument as President of the Boulevard Investment Company and duly acknowledged the execution of the same to be his voluntary act and deed as such President and the voluntary act of the said Boulevard Investment Company.

In Testimony whereof I have hereunto subscribed my name and affixed my official Seal the day and year last above written

E.A. Hovey
Notary Public
My commission expires Dec 27th 1891



State of Kansas }
Wyandotte County } S.S.
Filed for Record January 24-1888
A. A. Lovelace
Register of Deeds.

Plat Book 4
Page 1