

761629



PLAT OF

WESTMINSTER

KANSAS CITY, WYANDOTTE COUNTY, KANSAS



SCALE: 1" = 100'

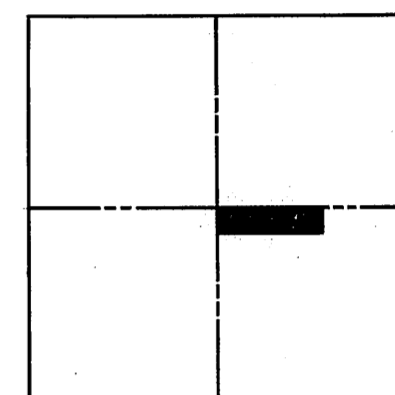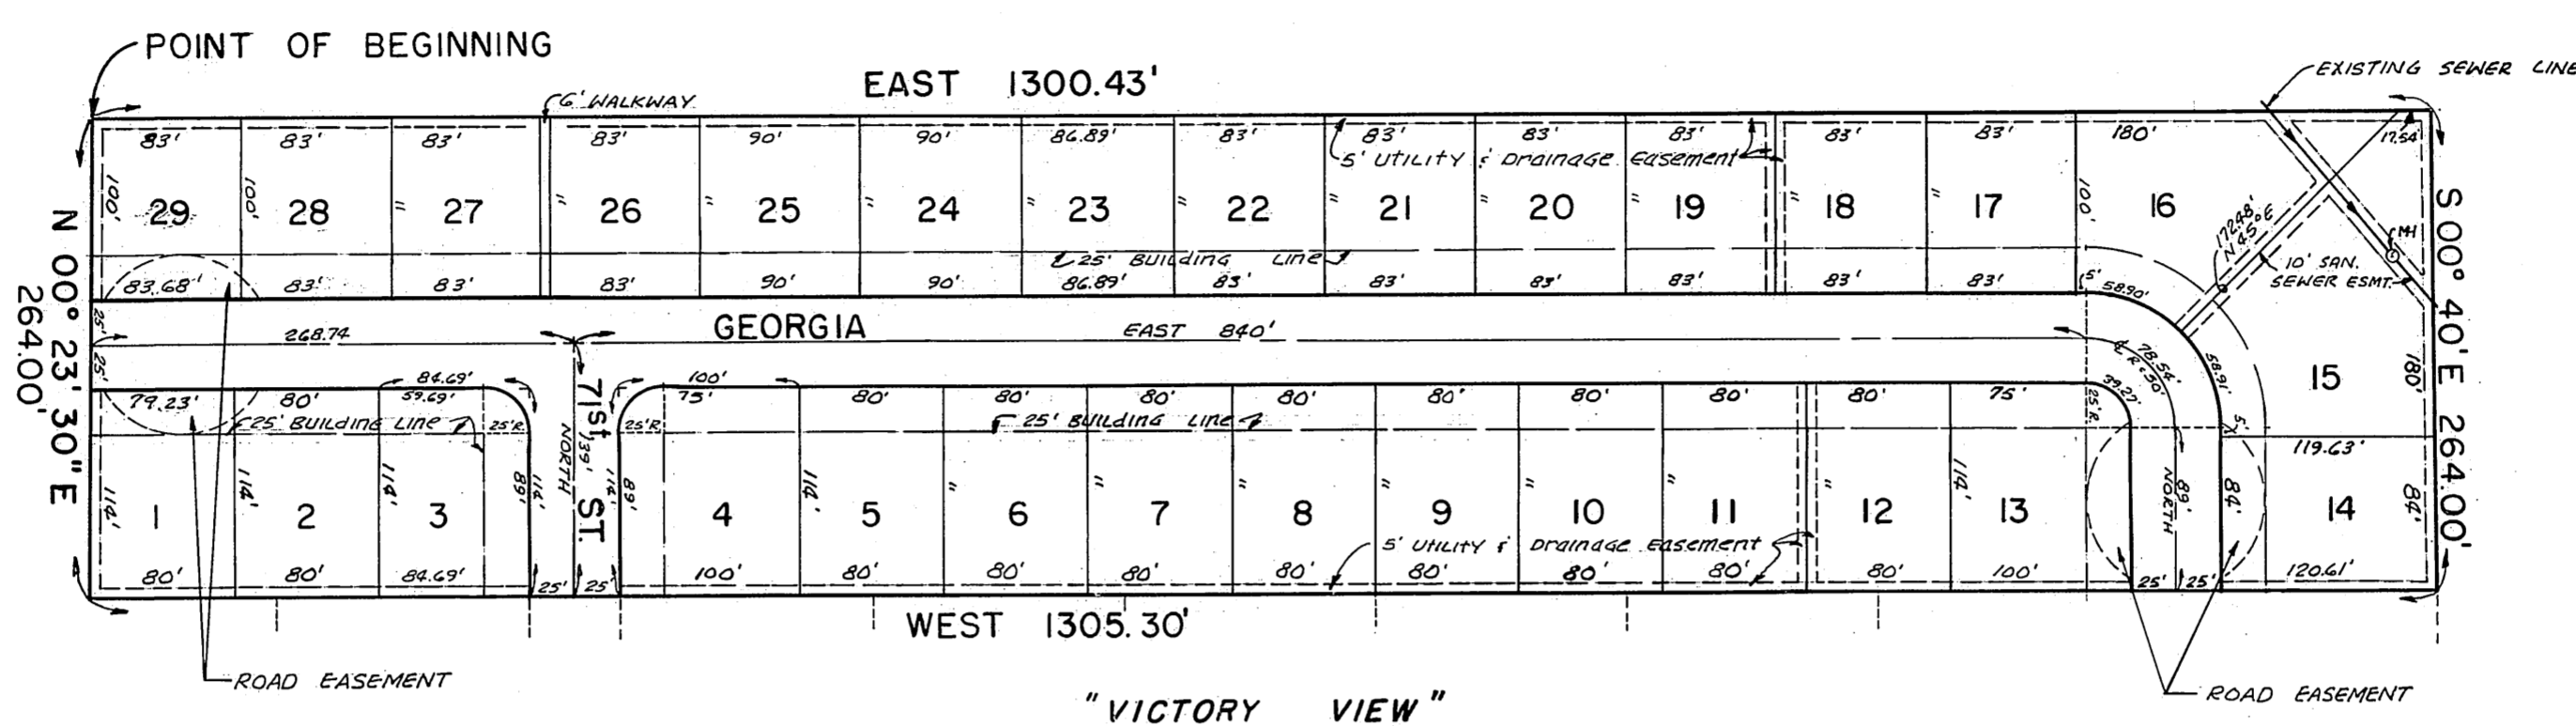

LOCATION MAP
SEC. 33-10-24

Ralph L. Flournoy 3-30-71
 RALPH L. FLOURNOY - ENGINEER & SURVEYOR DATE
 7364 STATE
 KANSAS CITY, KANSAS

DESCRIPTION: A TRACT OF LAND IN THE SOUTHEAST QUARTER OF SECTION 33, TOWNSHIP 10, RANGE 24, WYANDOTTE COUNTY, KANSAS DESCRIBED AS FOLLOWS:
 BEGINNING AT THE CENTER OF SAID SECTION 33; THENCE EAST 1300.43 FEET; THENCE SOUTH 00° 40' EAST 264.00 FEET; THENCE WEST 1305.30 FEET; THENCE
 NORTH 00° 23' 30" EAST A DISTANCE OF 264.00 FEET TO THE POINT OF BEGINNING.

RESTRICTIONS: THE RESTRICTIONS FOR THESE LOTS SHALL BE THOSE ESTABLISHED BY THE BOARD OF CITY COMMISSIONERS OF KANSAS CITY, KANSAS.

DEDICATION: THE LANDS INTENDED FOR SALE ARE DESCRIBED BY NUMBERS AS LOTS WITH RESTRICTIONS IN "WESTMINSTER", THE DIMENSIONS OF WHICH ARE SHOWN ON THIS PLAT.
 THAT PORTION RESERVED FOR PUBLIC USE AS ROADS, TOGETHER WITH ALL EASEMENTS, BOTH DRAINAGE AND UTILITY, THE EXTENT AND DIRECTION OF WHICH ARE SHOWN,
 ARE HEREBY DEDICATED TO THE PUBLIC USE FOREVER.

IN TESTIMONY WHEREOF, WE THE UNDERSIGNED OWNERS OF THE LAND DESCRIBED HEREON, HAVE HEREUNTO SET OUR HAND AND AFFIXED OUR CORPORATION SEAL THIS 30 DAY OF
MARCH, 1971.

GRECO LAND CO., INC.

Earl F. Ross
 EARL F. ROSS - PRESIDENT

Gary L. Smith
 GARY L. SMITH - SECRETARY

STATE OF KANSAS S.S.
COUNTY OF WYANDOTTE

BE IT REMEMBERED THAT ON THIS 30th DAY OF MARCH, 1971, BEFORE ME, A NOTARY PUBLIC IN AND FOR THE ABOVE NAMED COUNTY AND STATE CAME EARL F. ROSS, PRESIDENT,
 AND GARY L. SMITH, SECRETARY, OF GRECO LAND CO., INC. WHO ARE KNOWN TO ME TO BE THE SAME PERSONS WHO EXECUTED THE FOREGOING INSTRUMENT OF WRITING AND DULY ACKNOWLEDGE
 THE EXECUTION OF THE SAME TO BE THEIR OWN FREE ACT AND DEED FOR SAID CORPORATION AND DO HEREBY SWEAR THEY ARE DULY AUTHORIZED TO CAUSE SAID LAND TO BE SUBDIVIDED.

IN WITNESS WHEREOF, I HAVE HEREUNTO SUBSCRIBED MY NAME AND AFFIXED MY NOTORIAL SEAL THE DAY AND YEAR LAST ABOVE WRITTEN.

Shadya M. Faria
 NOTARY PUBLIC

December 9, 1971
 MY COMMISSION EXPIRES

RECOMMENDED FOR APPROVAL BY THE CITY PLANNING COMMISSION OF KANSAS CITY, KANSAS

[Signature]
 CHAIRMAN

[Signature]
 SECRETARY

April 2, 1971
 DATE

APPROVE BY THE BOARD OF CITY COMMISSIONERS OF KANSAS CITY, KANSAS

Joseph McDaniel
 MAYOR

Shawald E. Meenan
 CITY CLERK

April 1, 1971
 DATE

APPROVE BY THE CITY ENGINEER OF KANSAS CITY, KANSAS.

Albert E. Knight
 CITY ENGINEER

3-31-71
 DATE

