



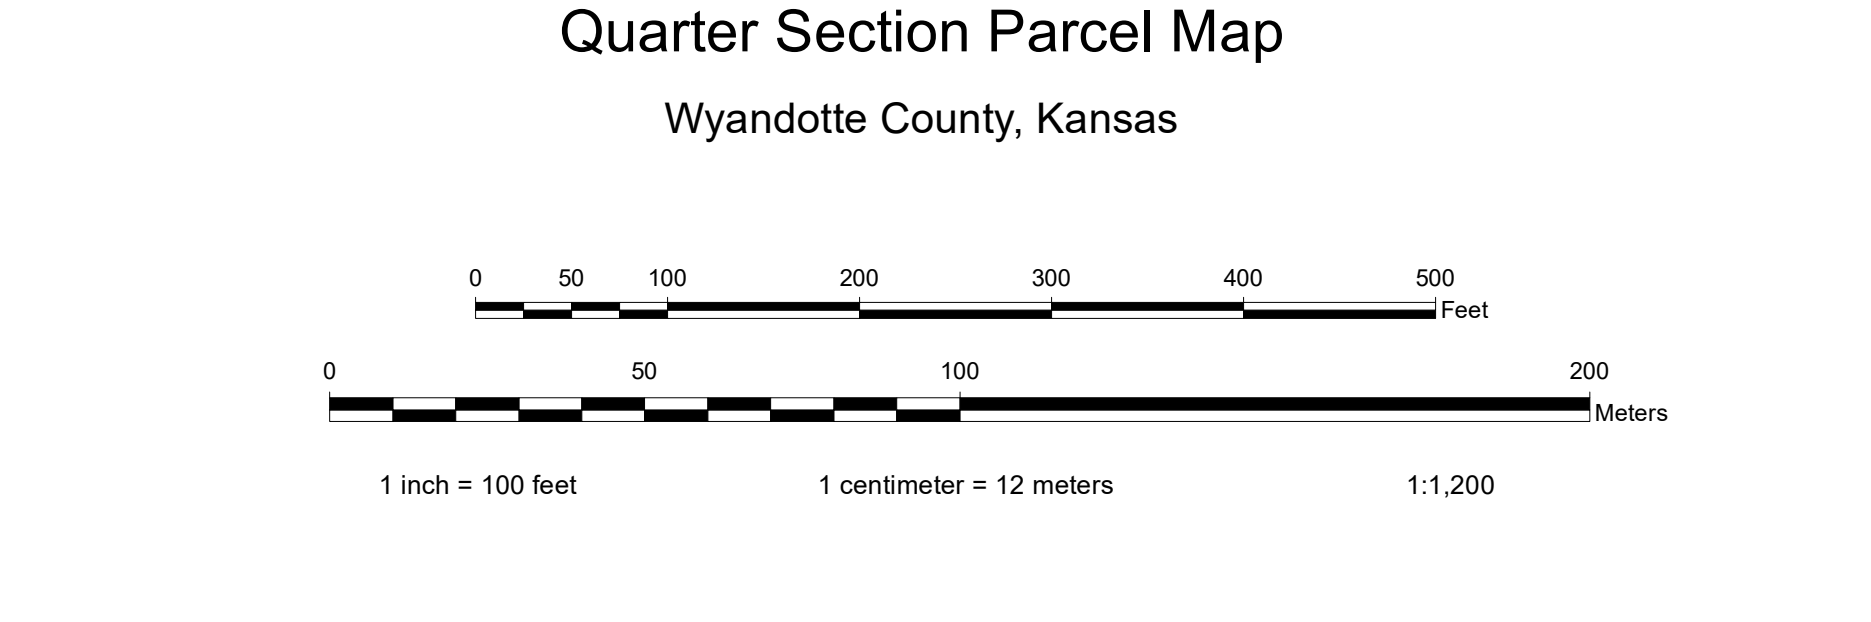

DISCLAIMER OF WARRANTY AND ACCURACY
 Unified Government of Wyandotte Co., Kansas (UG) makes no representations or warranties about this map or its contents, including, without limitation, accuracy, completeness, or fitness for any purpose. Users of this map document do so at their own risk. UG will not be liable to any such user for any loss or damage whatsoever.

This QUARTER SECTION MAP of ownership parcels is maintained for administrative purposes by the Unified Government of Wyandotte County, Kansas. City, Kansas. Geospatial Services Office of the Department of Technical Services. Parcels are provided to show as accurately as possible the ownership parcels in any manner. The boundaries and other information shown are for reference only with respect to parcel boundaries. Parcel information is current as of publication date below, planimetric and topographic features are not maintained.

Publication Date: 12/15/2021
 Coordinate System: NAD 1983 StatePlane Kansas North FIPS 1501 Feet
 Datum: North American 1983
 Units: Foot US
 2012 LIDAR-Derived Contour Interval: 2 Feet

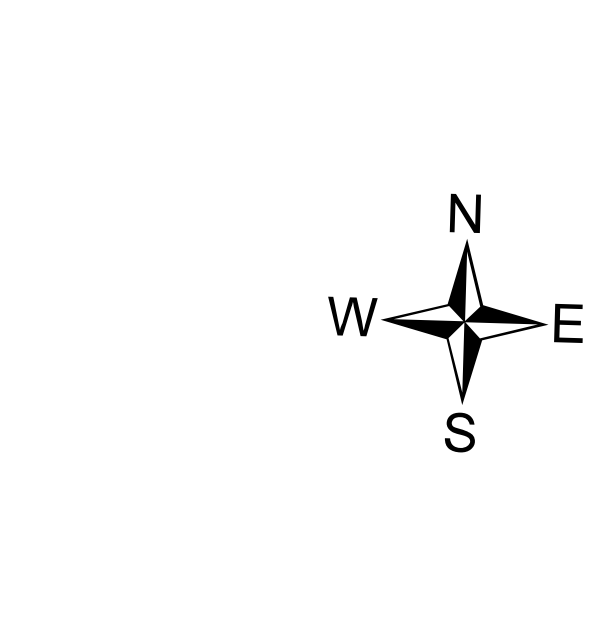

Quarter Section Parcel Map
 Wyandotte County, Kansas

093	076	061
092	077	060
091	078	059

MAP NUMBER 077
 NW1/4 SEC16 T11S R25E

